97 09722

LONG RIDGE SUBDIVISION


BEING A SUBDIVISION OF A PORTION OF THE SOUTHWEST ONE-QUARTER (SW 1/4) OF THE NORTHWEST ONE-QUARTER (NW 1/4) OF SECTION 2, TOWNSHIP 22 SOUTH, RANGE 26 EAST, CITY OF MONTVERDE, LAKE COUNTY, FLORIDA.

PREPARED BY: EDWARD J. MIZO, PLS, FL. REG. NO. 3376

THE SOUTHWEST 1/4 OF THE NORTHWEST 1/4 OF SECTION 2, TOWNSHIP 22 SOUTH, RANGE 26 EAST, EXCEPT THAT PART OF THE WEST 1/2 OF THE NORTHWEST 1/4 OF THE SOUTHWEST 1/4 OF THE NORTHWEST 1/4 OF THE NORTHWES

ALSO KNOWN AS:

BEGINNING AT THE WEST ONE—QUARTER (W 1/4) CORNER OF SECTION 2, TOWNSHIP 22 SOUTH, RANGE 26 EAST, AS SHOWN ON LAKE FLORENCE SHORES ACCORDING TO THE PLAT THEREOF AS RECORDED IN PLAT BOOK 28, PAGE 43 OF THE PUBLIC RECORDS OF LAKE COUNTY, FLORIDA; THENCE NORTH 89-53-29 EAST ALONG THE NORTH BOUNDARY OF LOTS 29 THROUGH 19 INCLUSIVE OF SAID PLAT, 1320.33 FEET, THENCE NORTH 63-22-10 WEST ALONG THE WEST LINE OF LOTS 16 THROUGH 11 INCLUSIVE OF SAID PLAT AND THE NORTHERLY PROLONGATION OF SAID LINE 709 75 FEET TO THE SOUTH RIGHT OF WAY OF COUNTY ROAD 455; THENCE NORTH 63-22-10 WEST ALONG SAID RIGHT OF WAY 1107 36 FEET; THENCE SOUTH 00-01-09 WEST 54 RECORDED IN PLAT BOOK 28, PAGE 43 OF COUNTY ROAD 450.

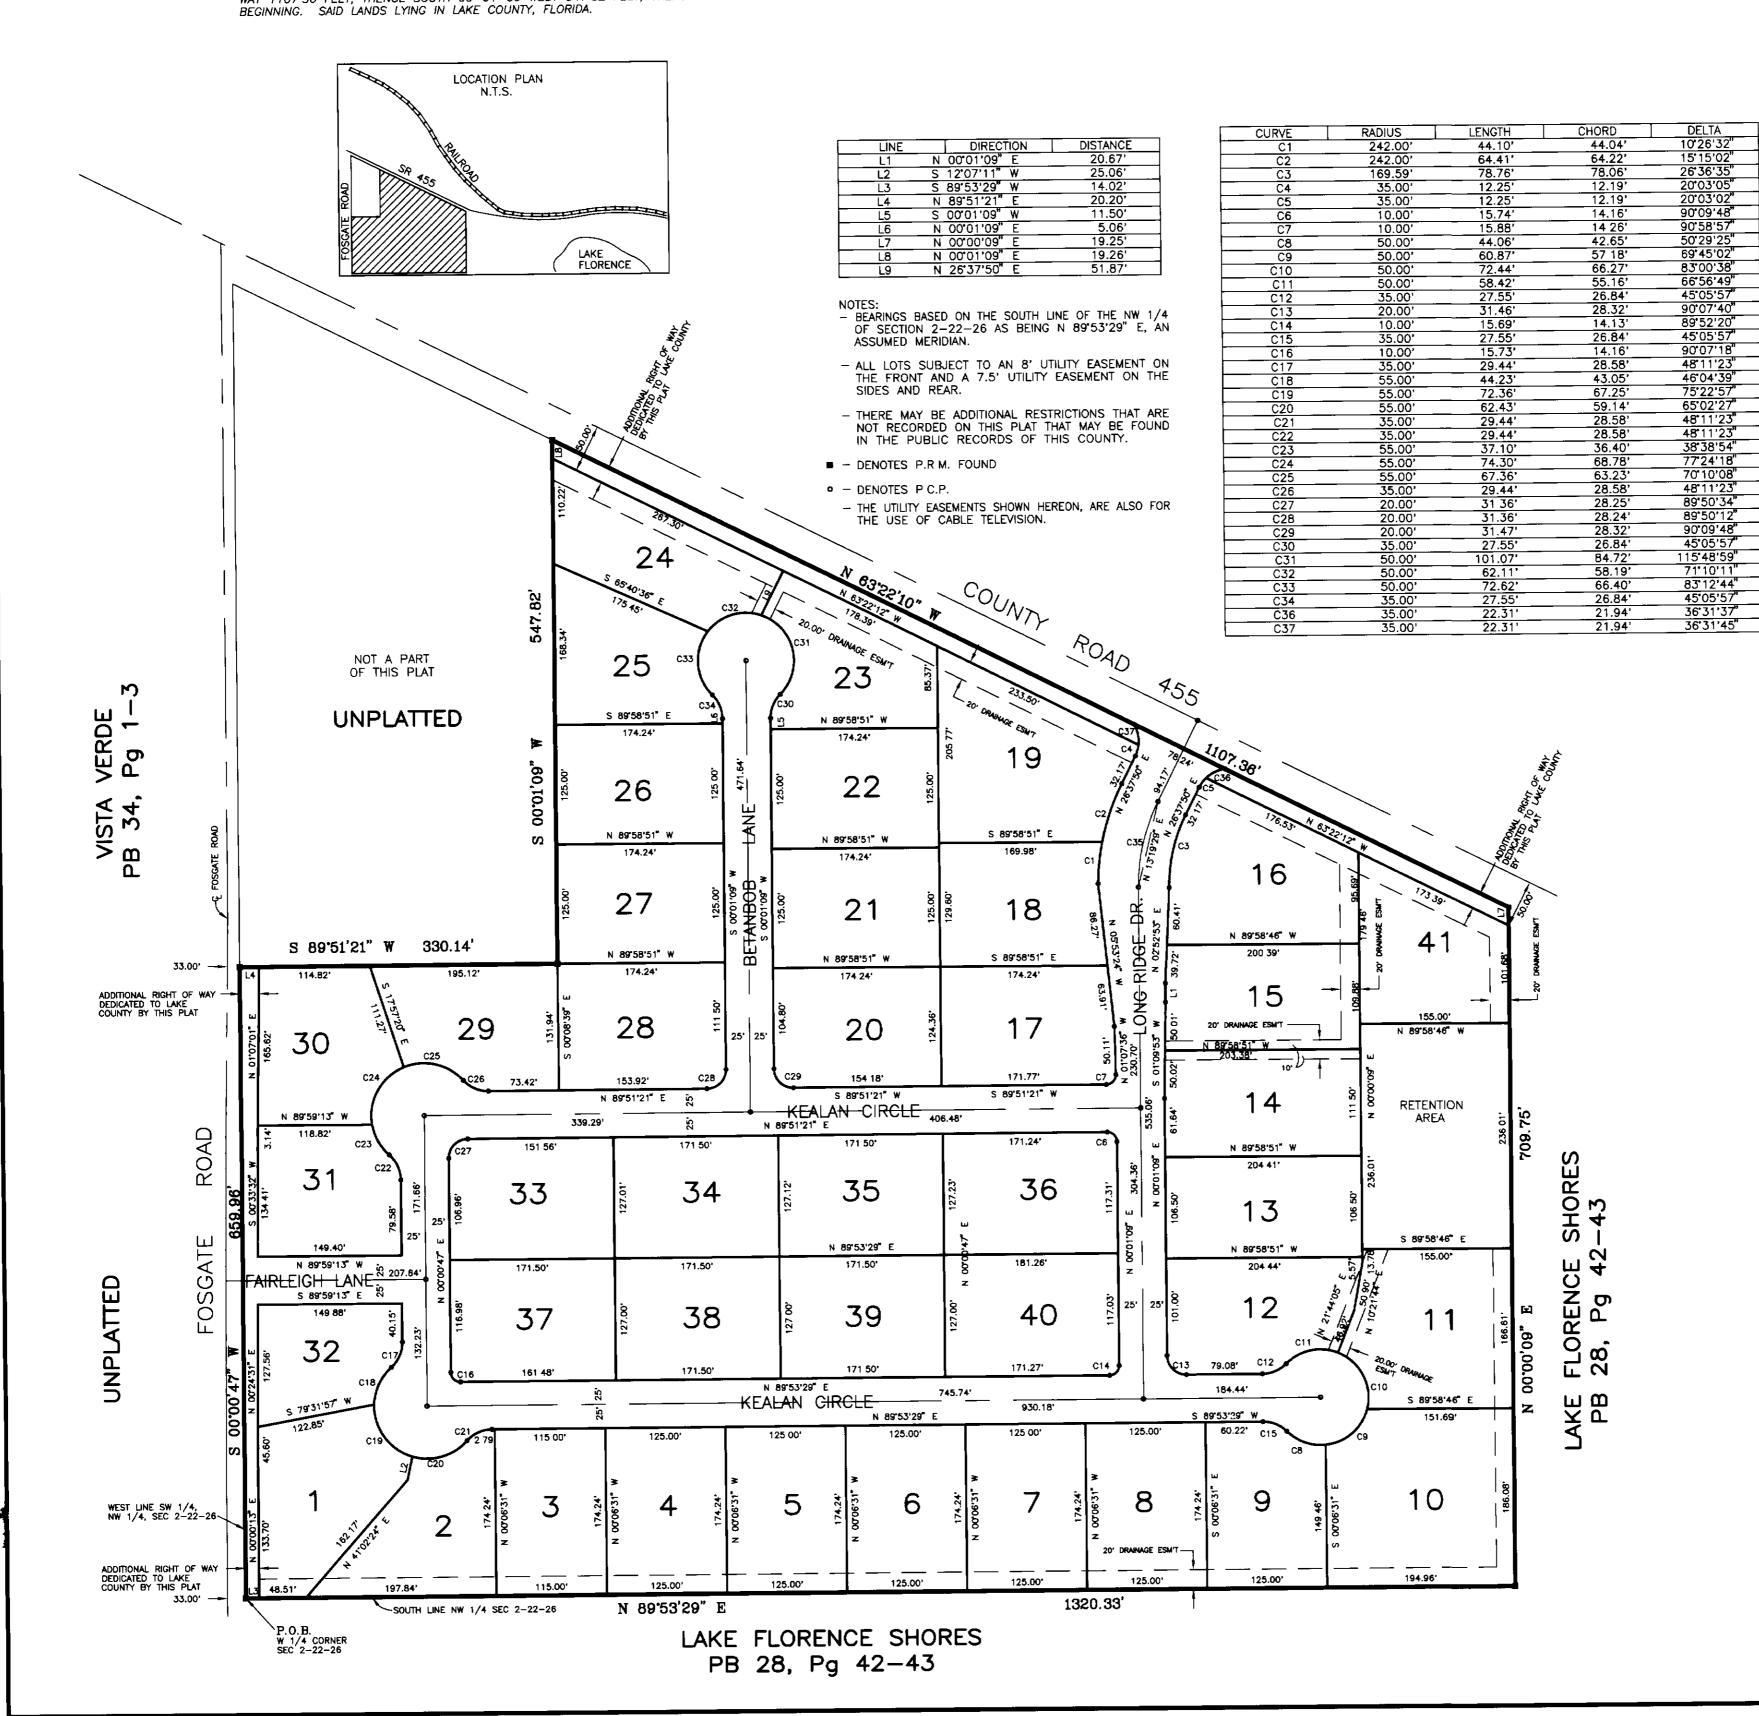

PLAT BOOK _____ 38___ PAGE ____ 54__

PAGE 1 OF 1

DEDICATION

LONG RIDGE SUBDIVISION

KNOW ALL MEN BY THESE PRESENTS, That the corporation named below, being the owner in fee simple of the lands described in the foregoing caption to this plat, hereby dedicates said lands and plat for the uses and purposes herein expressed and dedicates the streets and drainage and utility easements shown hereon to the perpetual use of the public. A 10' drainage easement is reserved on the side and rear of all lots to the perpetual use of the public.

IN WITNESS WHEREOF The undersigned have hereunto set their hand and seal on _________. 199

LONG RIDGE DEVELOPMENT CORPORATION

LAN BEHAN TS PRESIDENT & SECRETARY

THIS IS TO CERTIFY, that on the second secon

described in and who executed the foregoing dedication and severally acknowledge the execution thereof to be their free act and deed for the uses and purposes therein expressed

IN WITNESS WHEREOF, I have hereto set my hand and seal on the above date.

NOTARY PUBLIC

My Commission Expires 01-01-98

HELEN H. PEARCE
MY COMMISSION # CC 339825
EIPPES: January 1, 1998
Banded Thre Notary Public Underwriter

CERTIFICATE OF SURVEYOR

KNOW ALL MEN BY THESE PRESENTS, that the undersigned, being a licensed and registered land surveyor, does hereby certify that on <u>JANUARY</u>, 1996 he completed the survey of the lands as shown on the foregoing plat; that said plat is a correct representation of the lands therein described and platted; that permanent reference monuments have been placed as shown thereon as required by Chapter 177, Florida Statutes; and that said land is located in the City of Montverde, Lake County, Florida.

Edward J. Miles PLS

Registration No. 3376

CERTIFICATE OF APPROVAL
BY MUNICIPALITY

THIS IS TO CERTIFY, that this plat was presented to the Town of Montverde, Lake County, Florida and approved by said Town of Montverde for record, and the dedication of streets and Easements is accepted for municipal purposes of said city on the day of _______, 1999 provided that this plat is recorded in the Office of the Clerk of the Circuit Court of Lake County, Florida within ______ days from the date of approval by said City of Montverde, Florida.

Jack Marini - Wayar

APPROVAL OF MUNICIPAL PLANNING AND ZONING AUTHORITY

THIS IS TO CERTIFY, that on the 22 day of APRIL 1996 the foregoing plot was officially approved by the Florida.

CHAIRPAN PY

CERTIFICATE OF CLERK

I HEREBY CERTIFY, that I have examined the foregoing plat and find that it complies in torin with all the requirements of Chapter 177, Florida Statutes, and was filed for record on February (4, 1827 at 1:05 P.M.

Clerk of Circuit Court in and for Lake County, Florida