
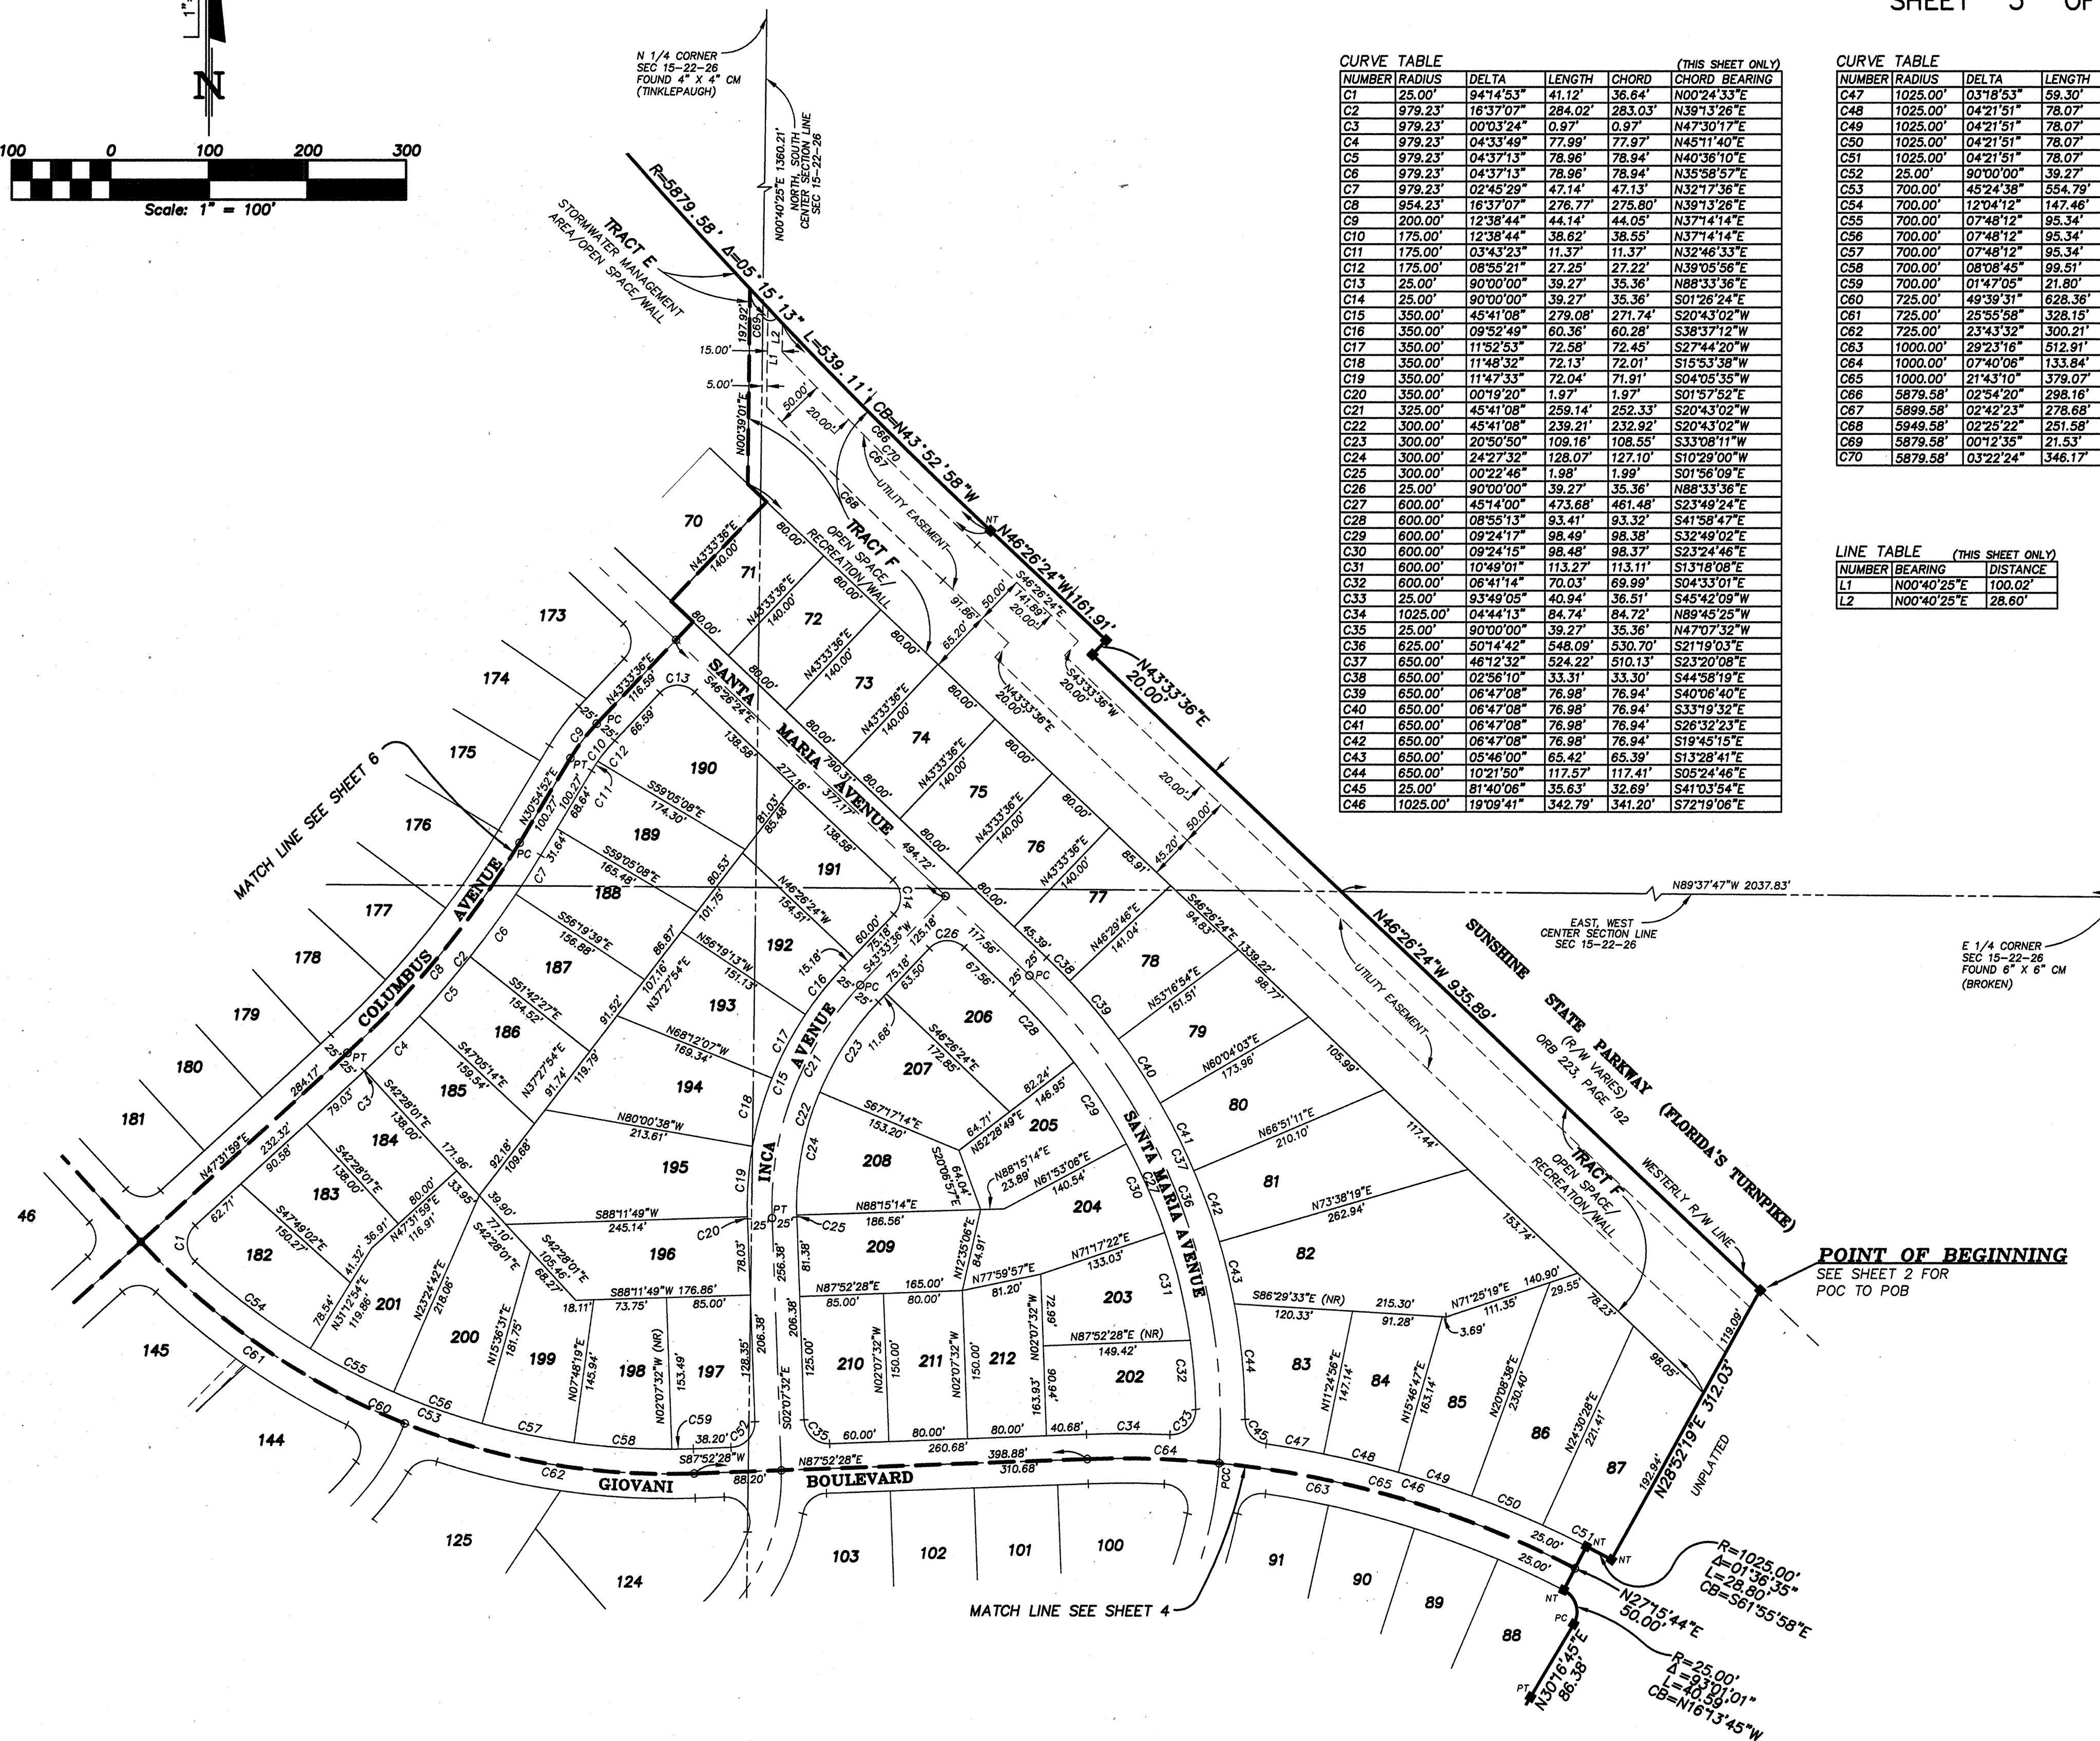


VERDE RIDGE UNIT 1  
LYING IN SECTION 15, TOWNSHIP 22 SOUTH, RANGE 26 EAST,  
LAKE COUNTY, FLORIDA.

PLAT  
BOOK 56 PAGE 37

SHEET 3 OF 7

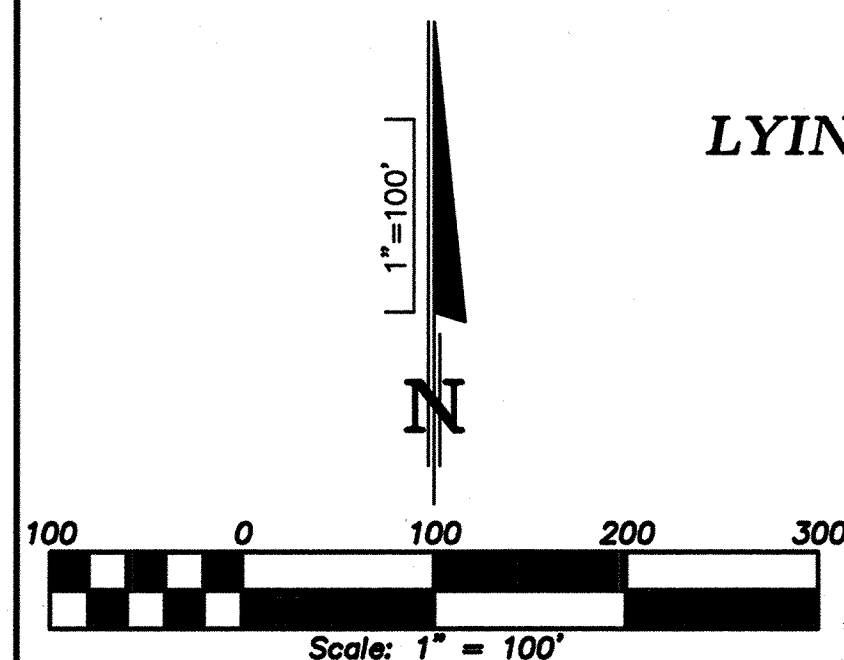

| CURVE TABLE |          |           |         |         |               |
|-------------|----------|-----------|---------|---------|---------------|
| NUMBER      | RADIUS   | DELTA     | LENGTH  | CHORD   | CHORD BEARING |
| C1          | 25.00'   | 94°14'53" | 41.12'  | 36.64'  | N00°24'33"E   |
| C2          | 979.23'  | 16°37'07" | 284.02' | 283.03' | N39°13'26"E   |
| C3          | 979.23'  | 00°03'24" | 0.97'   | 0.97'   | N47°30'17"E   |
| C4          | 979.23'  | 04°33'49" | 77.99'  | 77.97'  | N45°11'40"E   |
| C5          | 979.23'  | 04°37'13" | 78.96'  | 78.94'  | N40°36'10"E   |
| C6          | 979.23'  | 04°37'13" | 78.96'  | 78.94'  | N35°58'57"E   |
| C7          | 979.23'  | 02°45'29" | 47.14'  | 47.13'  | N32°17'36"E   |
| C8          | 954.23'  | 16°37'07" | 276.77' | 275.80' | N39°13'26"E   |
| C9          | 200.00'  | 12°38'44" | 44.14'  | 44.05'  | N37°14'14"E   |
| C10         | 175.00'  | 12°38'44" | 38.62'  | 38.55'  | N37°14'14"E   |
| C11         | 175.00'  | 03°43'23" | 11.37'  | 11.37'  | N32°46'33"E   |
| C12         | 175.00'  | 08°55'21" | 27.25'  | 27.22'  | N39°05'56"E   |
| C13         | 25.00'   | 90°00'00" | 39.27'  | 35.36'  | N88°33'36"E   |
| C14         | 25.00'   | 90°00'00" | 39.27'  | 35.36'  | S01°26'24"E   |
| C15         | 350.00'  | 45°41'08" | 279.08' | 271.74' | S20°43'02"W   |
| C16         | 350.00'  | 09°52'49" | 60.36'  | 60.28'  | S38°13'12"W   |
| C17         | 350.00'  | 11°52'53" | 72.58'  | 72.45'  | S27°44'20"W   |
| C18         | 350.00'  | 11°48'32" | 72.13'  | 72.01'  | S15°53'38"W   |
| C19         | 350.00'  | 11°47'33" | 72.04'  | 71.91'  | S04°05'35"W   |
| C20         | 350.00'  | 00°19'20" | 1.97'   | 1.97'   | S01°57'52"E   |
| C21         | 325.00'  | 45°41'08" | 259.14' | 252.33' | S20°43'02"W   |
| C22         | 300.00'  | 45°41'08" | 239.21' | 232.92' | S20°43'02"W   |
| C23         | 300.00'  | 20°50'50" | 109.16' | 108.55' | S33°08'11"W   |
| C24         | 300.00'  | 24°27'32" | 128.07' | 127.10' | S10°29'00"W   |
| C25         | 300.00'  | 00°22'46" | 1.98'   | 1.99'   | S01°56'09"E   |
| C26         | 25.00'   | 90°00'00" | 39.27'  | 35.36'  | N88°33'36"E   |
| C27         | 600.00'  | 45°14'00" | 473.68' | 461.48' | S23°49'24"E   |
| C28         | 600.00'  | 08°55'13" | 93.41'  | 93.32'  | S41°58'47"E   |
| C29         | 600.00'  | 09°24'17" | 98.49'  | 98.38'  | S32°49'02"E   |
| C30         | 600.00'  | 09°24'15" | 98.48'  | 98.37'  | S23°24'46"E   |
| C31         | 600.00'  | 10°49'01" | 113.27' | 113.11' | S13°18'08"E   |
| C32         | 600.00'  | 06°41'14" | 70.03'  | 69.99'  | S04°33'01"E   |
| C33         | 25.00'   | 93°49'05" | 40.94'  | 36.51'  | S45°42'09"W   |
| C34         | 1025.00' | 04°44'13" | 84.74'  | 84.72'  | N89°45'25"W   |
| C35         | 25.00'   | 90°00'00" | 39.27'  | 35.36'  | N47°07'32"W   |
| C36         | 625.00'  | 50°14'42" | 548.09' | 530.70' | S21°19'03"E   |
| C37         | 650.00'  | 46°12'32" | 524.22' | 510.13' | S23°20'08"E   |
| C38         | 650.00'  | 02°56'10" | 33.31'  | 33.30'  | S44°58'19"E   |
| C39         | 650.00'  | 06°47'08" | 76.98'  | 76.94'  | S40°06'40"E   |
| C40         | 650.00'  | 06°47'08" | 76.98'  | 76.94'  | S33°19'32"E   |
| C41         | 650.00'  | 06°47'08" | 76.98'  | 76.94'  | S26°32'23"E   |
| C42         | 650.00'  | 06°47'08" | 76.98'  | 76.94'  | S19°45'15"E   |
| C43         | 650.00'  | 05°46'00" | 65.42'  | 65.39'  | S13°28'41"E   |
| C44         | 650.00'  | 10°21'50" | 117.57' | 117.41' | S05°24'46"E   |
| C45         | 25.00'   | 81°40'06" | 35.63'  | 32.69'  | S41°03'54"E   |
| C46         | 1025.00' | 19°09'41" | 342.79' | 341.20' | S72°19'06"E   |

| CURVE TABLE |          |           |         |         |               |
|-------------|----------|-----------|---------|---------|---------------|
| NUMBER      | RADIUS   | DELTA     | LENGTH  | CHORD   | CHORD BEARING |
| C47         | 1025.00' | 03°18'53" | 59.30'  | 59.29'  | S80°14'30"E   |
| C48         | 1025.00' | 04°21'51" | 78.07'  | 78.05'  | S76°24'08"E   |
| C49         | 1025.00' | 04°21'51" | 78.07'  | 78.05'  | S72°02'18"E   |
| C50         | 1025.00' | 04°21'51" | 78.07'  | 78.05'  | S67°40'27"E   |
| C51         | 1025.00' | 04°21'51" | 78.07'  | 78.05'  | S63°18'37"E   |
| C52         | 25.00'   | 90°00'00" | 39.27'  | 35.36'  | N42°52'28"E   |
| C53         | 700.00'  | 45°24'38" | 554.79' | 540.39' | S69°25'13"E   |
| C54         | 700.00'  | 12°04'12" | 147.46' | 147.19' | S52°45'00"E   |
| C55         | 700.00'  | 07°48'12" | 95.34'  | 95.26'  | S62°41'12"E   |
| C56         | 700.00'  | 07°48'12" | 95.34'  | 95.26'  | S70°29'24"E   |
| C57         | 700.00'  | 07°48'12" | 95.34'  | 95.26'  | S78°17'35"E   |
| C58         | 700.00'  | 08°08'45" | 99.51'  | 99.44'  | S86°16'04"E   |
| C59         | 700.00'  | 01°14'05" | 21.80'  | 21.80'  | N88°46'01"E   |
| C60         | 725.00'  | 49°39'31" | 628.36' | 608.88' | S67°17'46"E   |
| C61         | 725.00'  | 25°55'58" | 328.15' | 325.35' | S55°26'00"E   |
| C62         | 725.00'  | 23°43'32" | 300.21' | 298.07' | S80°15'46"E   |
| C63         | 1000.00' | 29°23'16" | 512.91' | 507.31' | S77°25'54"E   |
| C64         | 1000.00' | 07°40'06" | 133.84' | 133.74' | S88°17'29"E   |
| C65         | 1000.00' | 21°43'10" | 379.07' | 376.81' | S73°35'51"E   |
| C66         | 5879.58' | 02°42'20" | 298.16' | 298.12' | S45°03'24"E   |
| C67         | 5879.58' | 02°42'23" | 278.68' | 278.66' | S45°09'22"E   |
| C68         | 5879.58' | 02°52'22" | 251.58' | 251.56' | S45°17'52"E   |
| C69         | 5879.58' | 00°12'35" | 21.53'  | 21.53'  | S43°29'57"E   |
| C70         | 5879.58' | 03°22'24" | 346.17' | 346.12' | S44°49'22"E   |

| LINE TABLE |             |          |
|------------|-------------|----------|
| NUMBER     | BEARING     | DISTANCE |
| L1         | N00°40'25"E | 100.02'  |
| L2         | N00°40'25"E | 28.60'   |

NOTICE: THIS PLAT, AS RECORDED IN ITS GRAPHIC FORM, IS THE OFFICIAL DEPICTION OF THE SUBDIVIDED LANDS DESCRIBED HEREIN AND WILL IN NO CIRCUMSTANCES BE SUPPLANTED IN AUTHORITY BY ANY OTHER GRAPHIC OR DIGITAL FORM OF THE PLAT. THERE MAY BE ADDITIONAL RESTRICTIONS THAT ARE NOT RECORDED ON THIS PLAT THAT MAY BE FOUND IN THE PUBLIC RECORDS OF THIS COUNTY.

PREPARED BY:  
**DONALD W. McINTOSH ASSOCIATES, INC.**  
ENGINEERS PLANNERS SURVEYORS  
2200 PARK AVENUE NORTH, WINTER PARK, FLORIDA 32789 (407) 644-4068  
CERTIFICATE OF AUTHORIZATION NUMBER LB68

File Name: F:\Pro2002\22145\Sdwg\plat\VERDE RIDGE\PHASE ONE.dwg

File Name: F:\Pro2002\22145\Sdwg\plat\VERDE RIDGE\PHASE ONE.dwg