
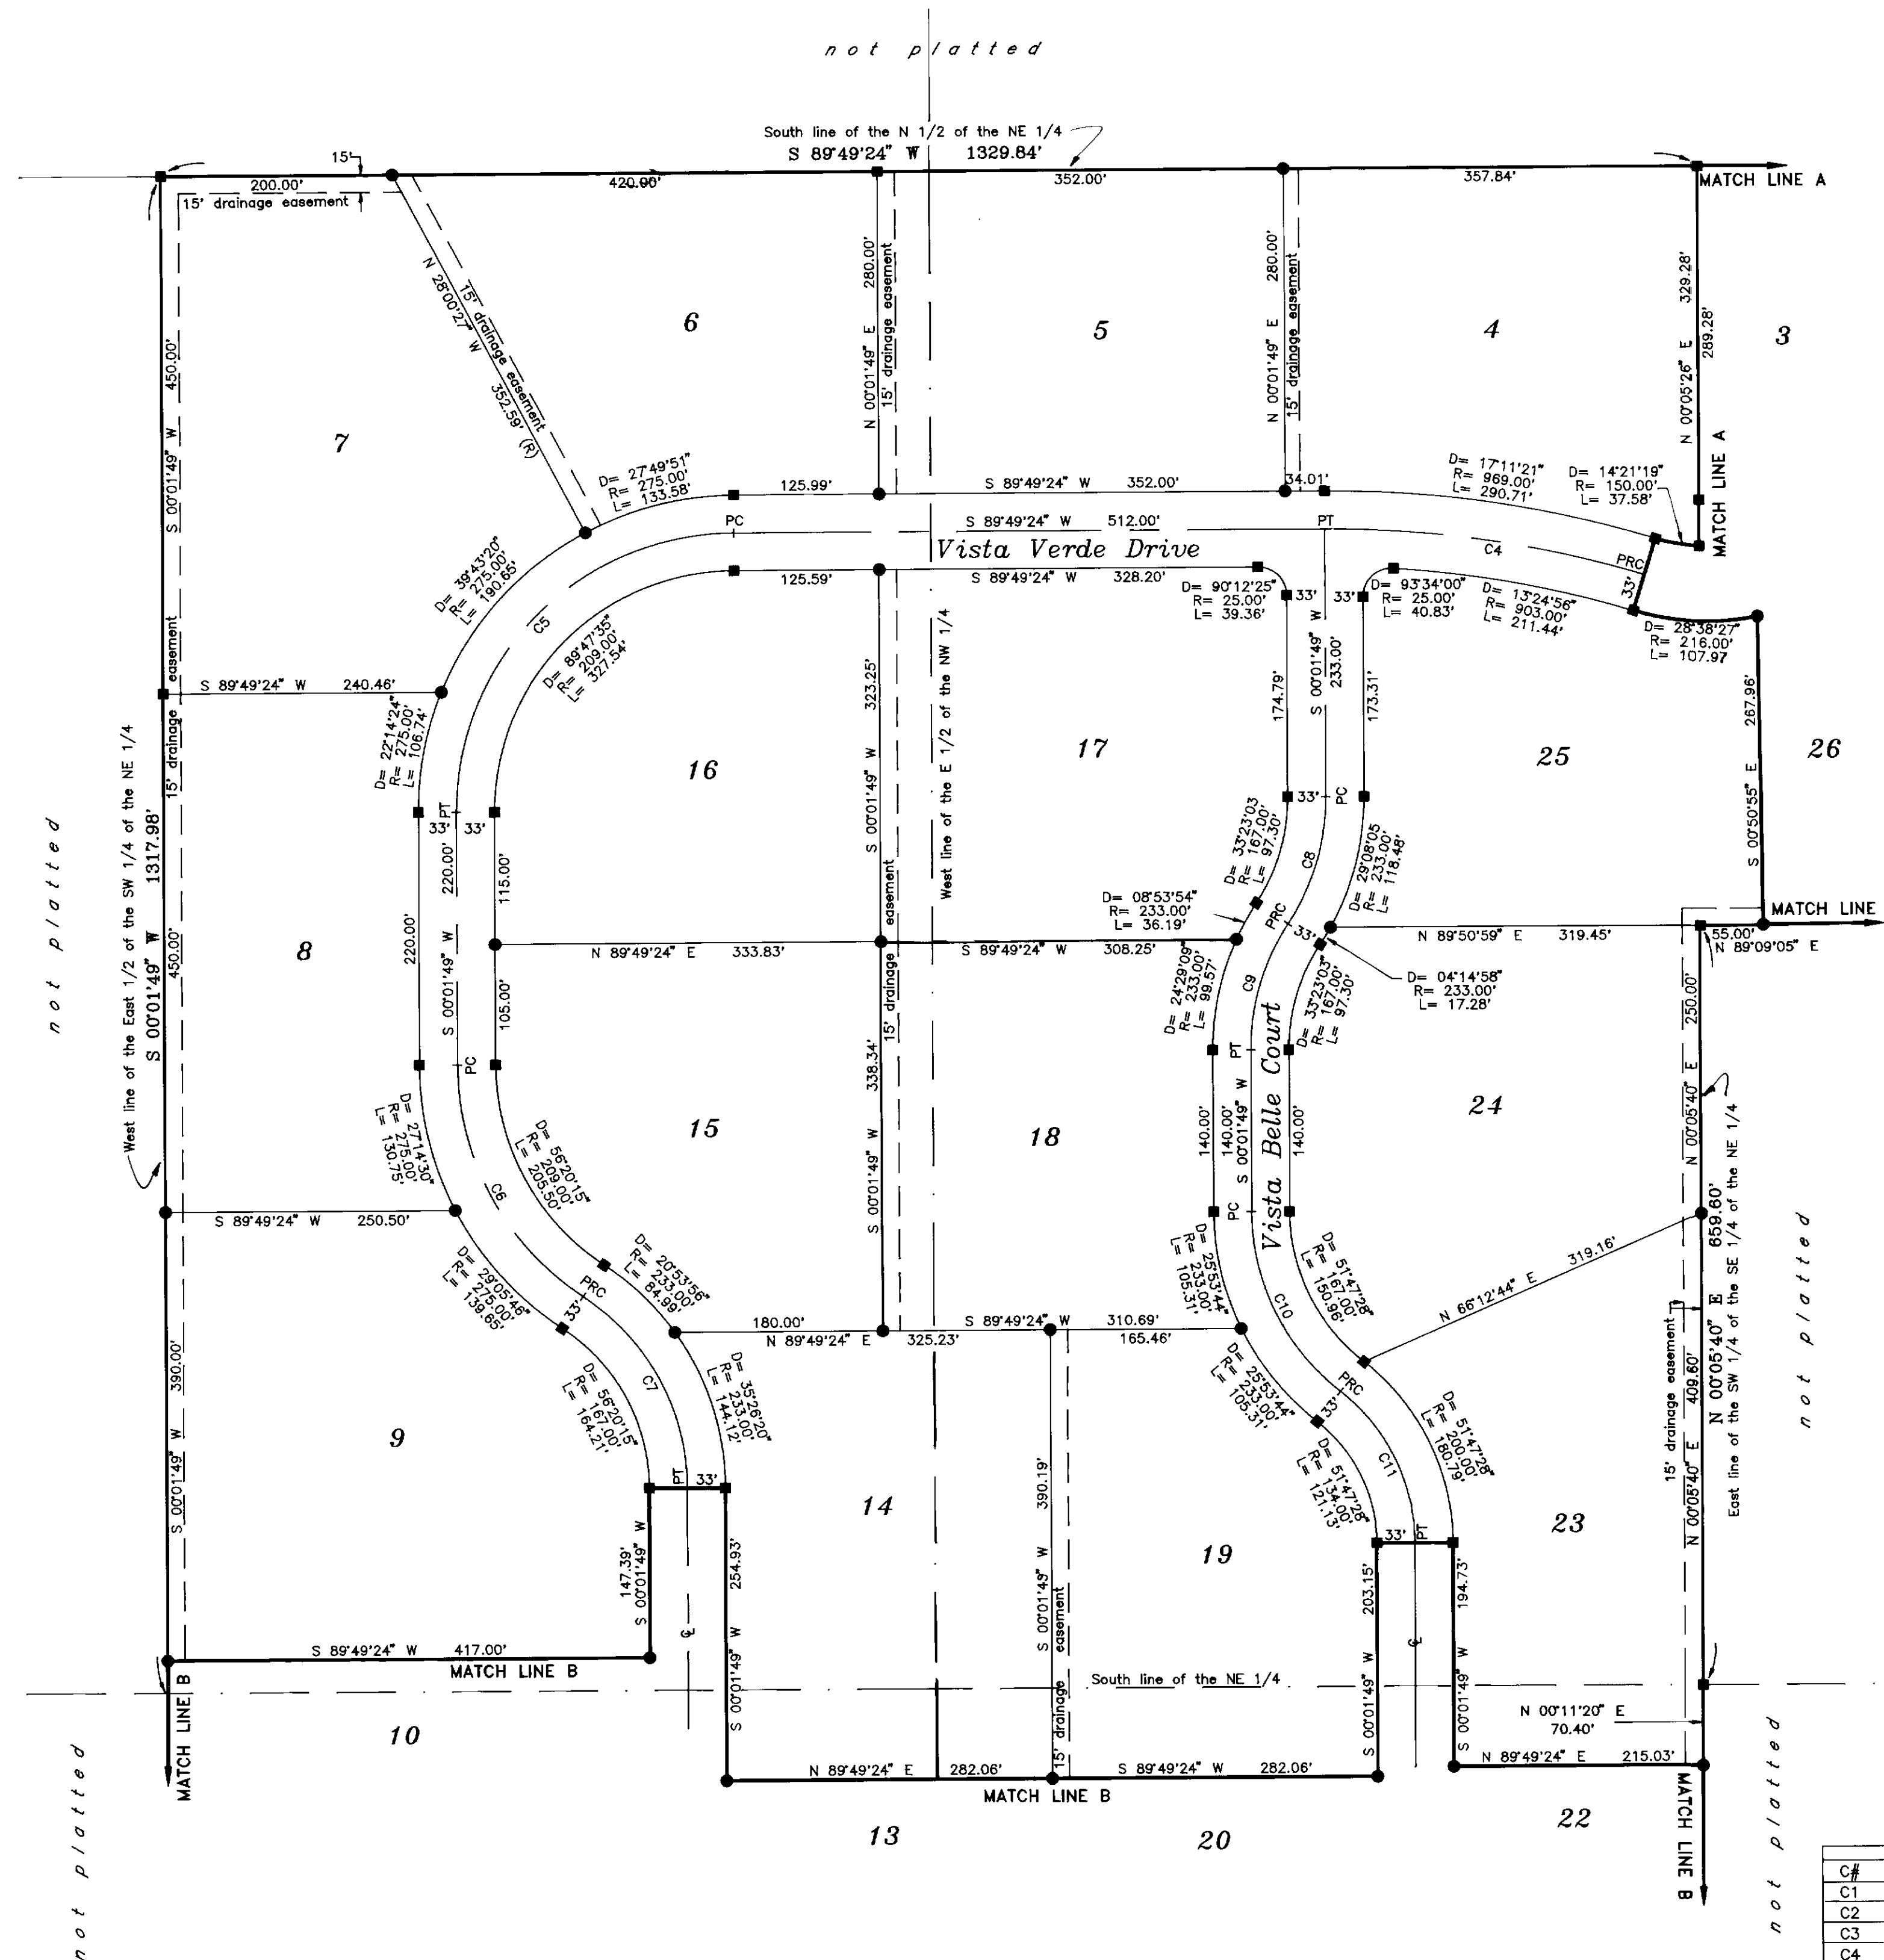


Vista Verde


A Portion of Section 3, Township 22 South, Range 26 East
All in Lake County, Florida.

PLAT
BOOK 34 PAGE 2

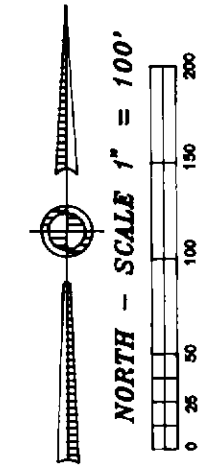

Legend:

- Denotes set PERMANENT REFERENCE MONUMENT, being a 4"x4" concrete monument and disk marked "RLS 4264 PRM", unless otherwise noted.
- Denotes set lot corner, being an iron rod and cap marked "RLS 4264", unless otherwise noted.

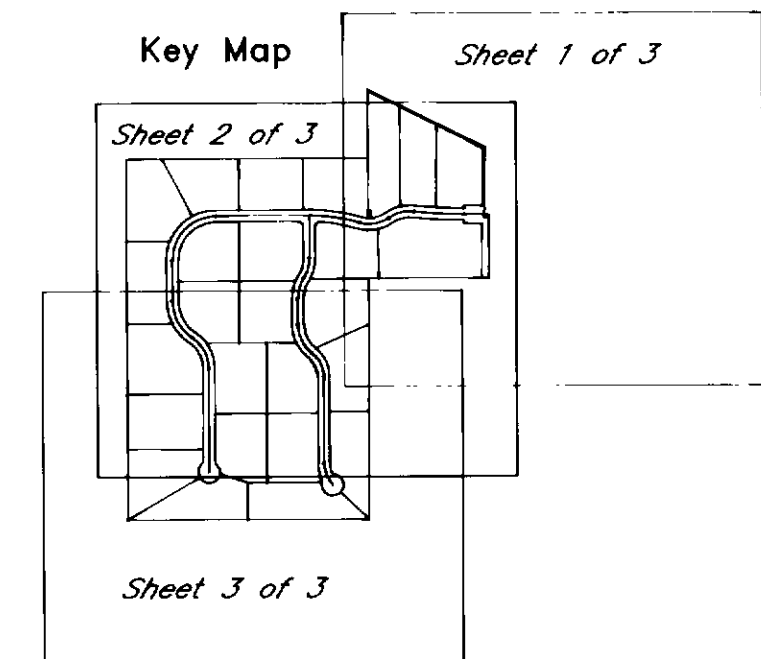

Centerline Curve Data

C#	Delta	Radius	Length	Tangent	Chord	Chord Bearing
C1	05°15'36"	2996.00'	275.05'	137.62'	274.95'	S 86°42'13" E
C2	41°08'12"	203.00'	145.75'	76.17'	142.64'	S 75°21'29" W
C3	52°13'22"	183.00'	166.80'	89.70'	161.08'	N 80°54'04" E
C4	17°11'21"	936.00'	280.81'	141.47'	279.76'	N 81°34'56" W
C5	89°47'35"	242.00'	379.26'	241.13'	341.62'	S 44°55'36" W
C6	56°20'15"	242.00'	237.95'	129.59'	228.48'	S 28°08'19" E
C7	56°20'15"	200.00'	196.66'	107.10'	188.83'	N 28°08'19" W
C8	33°23'03"	200.00'	116.53'	59.97'	114.89'	N 16°43'20" E
C9	33°23'03"	200.00'	116.53'	59.97'	114.89'	S 16°43'20" W
C10	51°47'28"	200.00'	180.79'	97.10'	174.69'	S 25°51'56" E
C11	51°47'28"	167.00'	150.96'	81.08'	145.87'	N 25°51'56" W
C12	44°01'41"	167.00'	128.33'	67.52'	125.19'	S 21°59'02" E

prepared by:
Florida Geodetic Surveying, Inc.
719 West Avenue, P.O. Box 121442
Clermont, Florida 34712-1442
(904) 394-1061

Sheet 2 of 3