
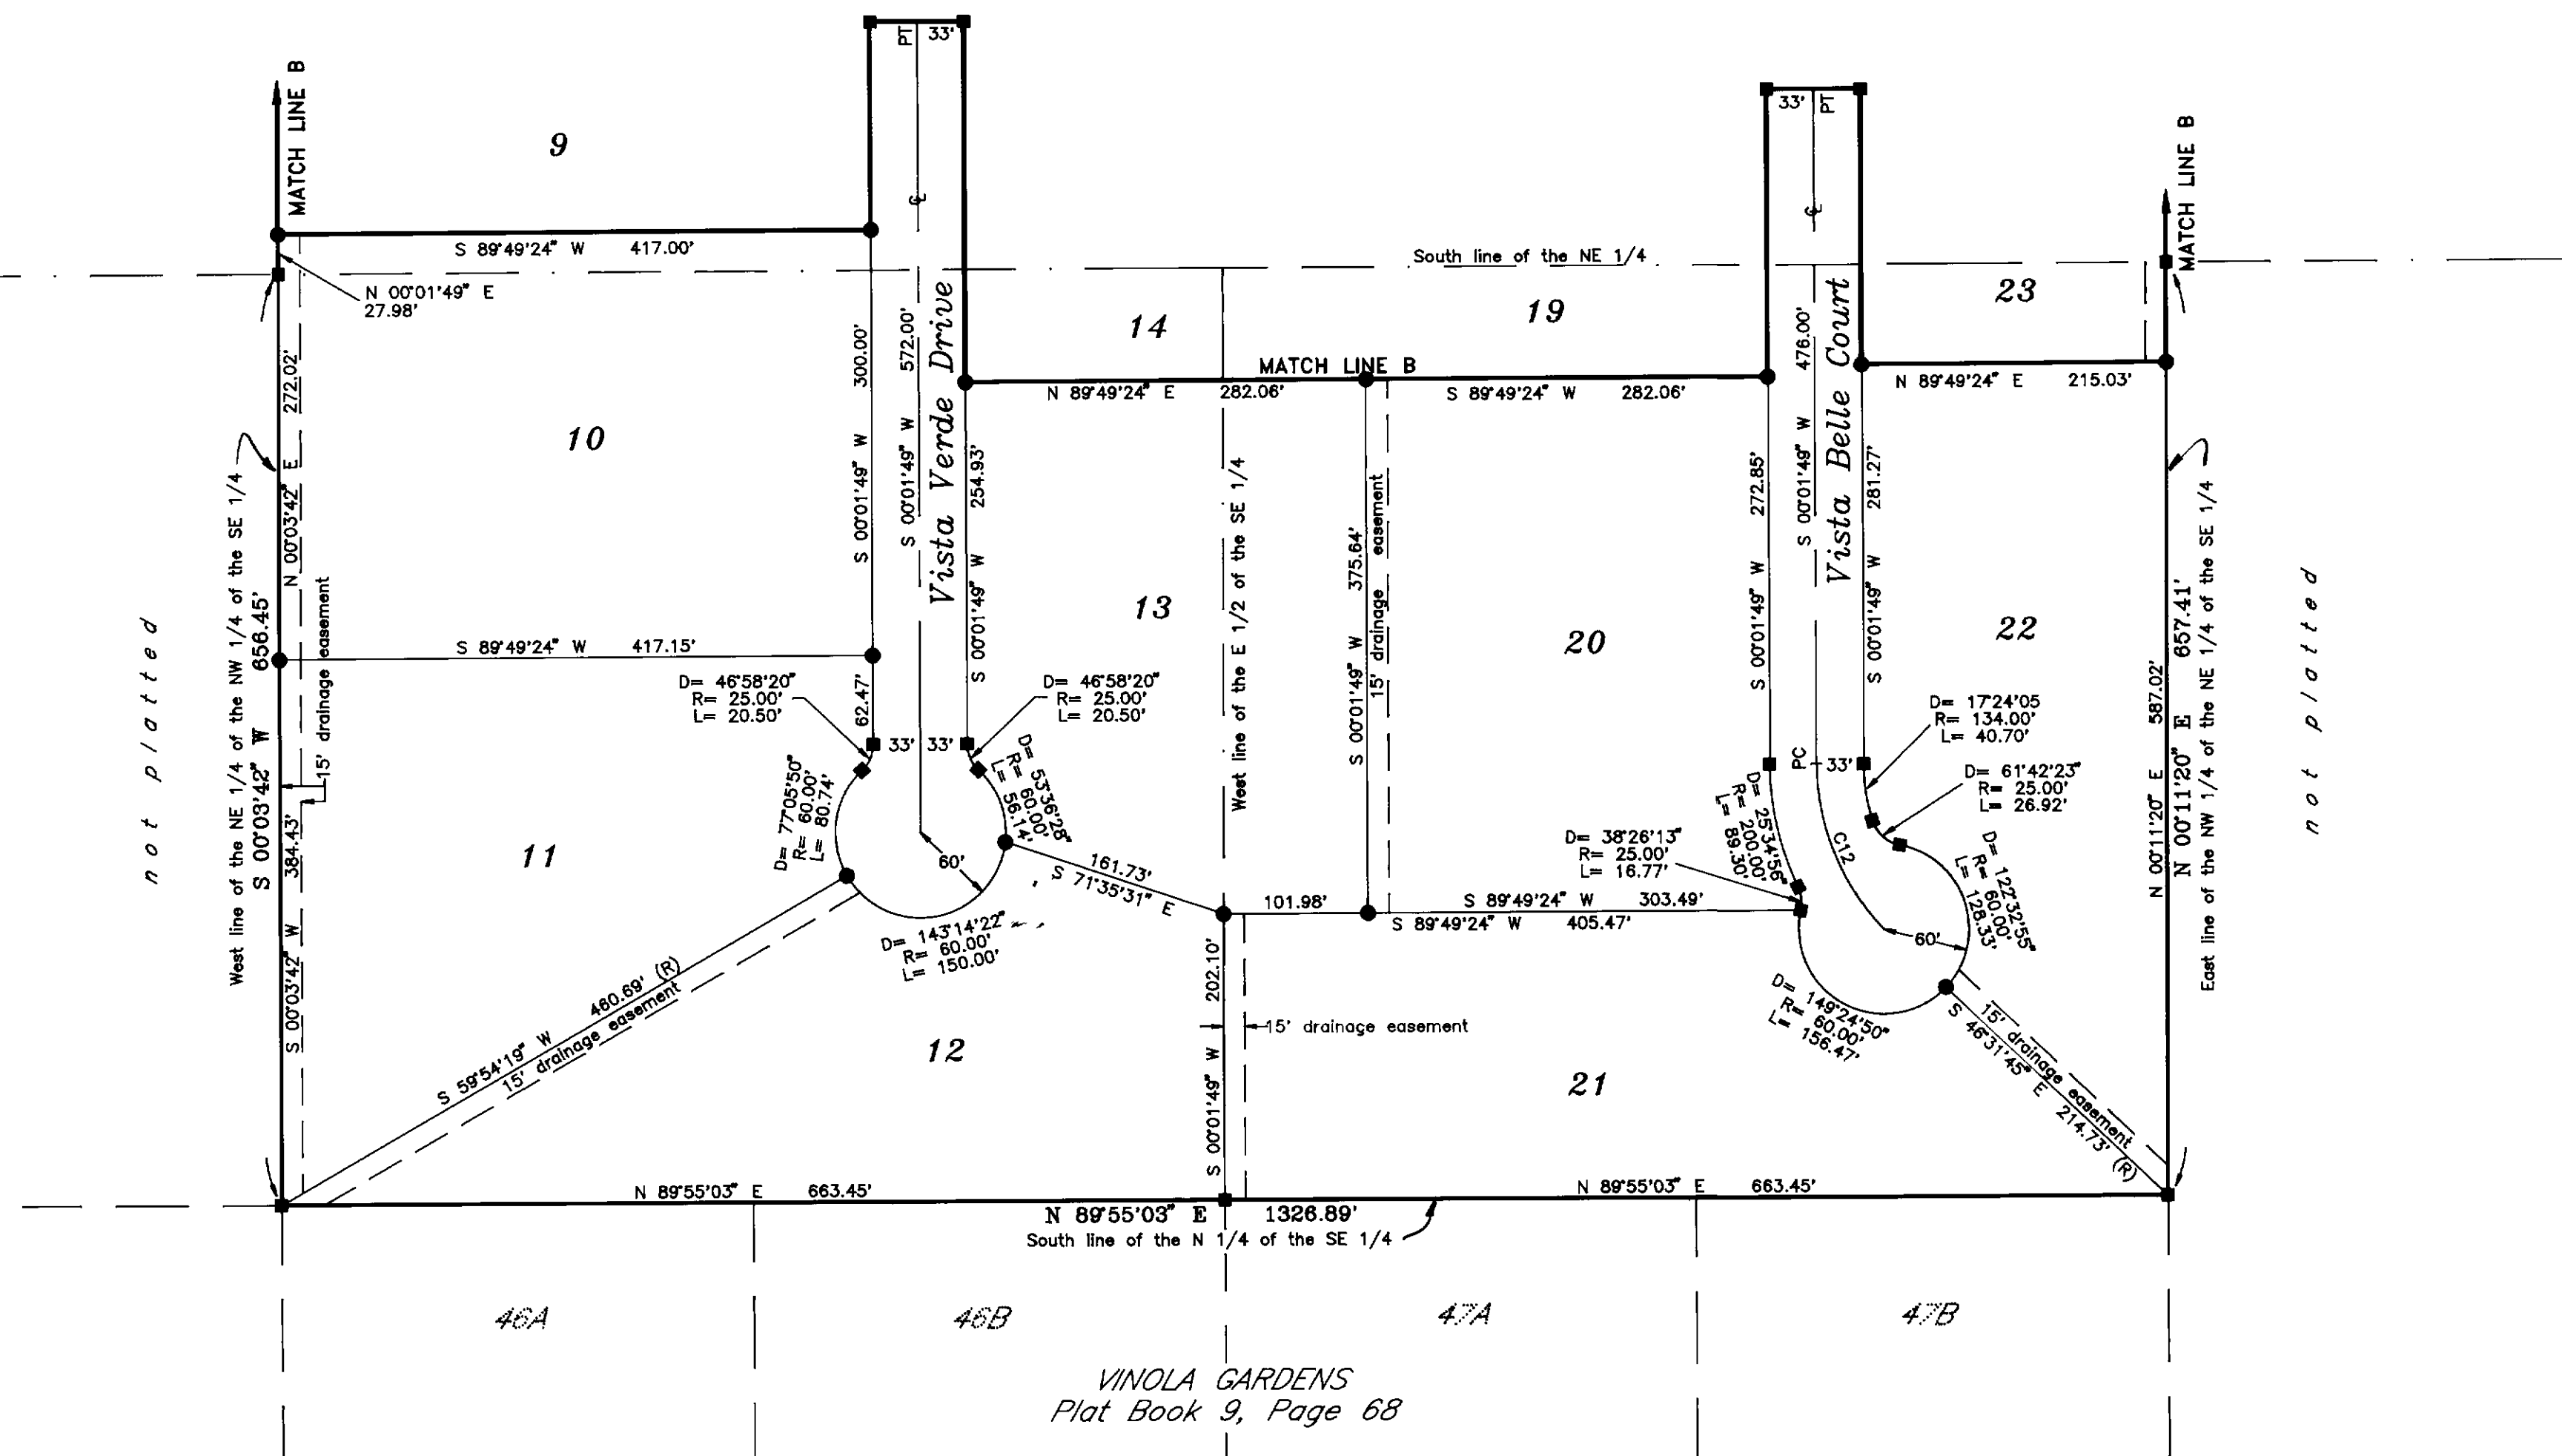


# Vista Verde

A Portion of Section 3, Township 22 South, Range 26 East  
All in Lake County, Florida.

PLAT  
BOOK 34 PAGE 3

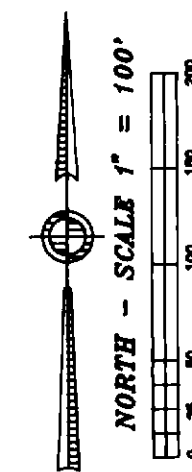

VINOLA GARDENS  
Plat Book 9, Page 68

## Legend:

- Denotes set PERMANENT REFERENCE MONUMENT, being a 4"x4" concrete monument and disk marked "RLS 4264 PRM", unless otherwise noted.
- Denotes set lot corner, being an iron rod and cap marked "RLS 4264", unless otherwise noted.

## Key Map

Sheet 1 of 3

Sheet 2 of 3

Sheet 3 of 3

## Centerline Curve Data

| C#  | Delta     | Radius   | Length  | Tangent | Chord   | Chord Bearing |
|-----|-----------|----------|---------|---------|---------|---------------|
| C1  | 05°15'36" | 2996.00' | 275.05' | 137.62' | 274.95' | S 86°42'13" E |
| C2  | 41°08'12" | 203.00'  | 145.75' | 76.17'  | 142.64' | S 75°21'29" W |
| C3  | 52°13'22" | 183.00'  | 166.80' | 89.70'  | 161.08' | N 80°54'04" E |
| C4  | 17°11'21" | 936.00'  | 280.81' | 141.47' | 279.76' | N 81°34'56" W |
| C5  | 89°47'35" | 242.00'  | 379.26' | 241.13' | 341.62' | S 44°55'36" W |
| C6  | 56°20'15" | 242.00'  | 237.95' | 129.59' | 228.48' | S 28°08'19" E |
| C7  | 56°20'15" | 200.00'  | 196.66' | 107.10' | 188.83' | N 28°08'19" W |
| C8  | 33°23'03" | 200.00'  | 116.53' | 59.97'  | 114.89' | N 16°43'20" E |
| C9  | 33°23'03" | 200.00'  | 116.53' | 59.97'  | 114.89' | S 16°43'20" W |
| C10 | 51°47'28" | 200.00'  | 180.79' | 97.10'  | 174.69' | S 25°51'56" E |
| C11 | 51°47'28" | 167.00'  | 150.96' | 81.08'  | 145.87' | N 25°51'56" W |
| C12 | 44°01'41" | 167.00'  | 128.33' | 67.52'  | 125.19' | S 21°59'02" E |

prepared by  
Florida Geodetic Surveying, Inc.  
719 West Avenue, P.O. Box 121442  
Clermont, Florida 34712-1442  
(904) 394-1061

Sheet 3 of 3