

NOTICE




THIS PLAT, AS RECORDED IN ITS GRAPHIC FORM, IS THE OFFICIAL DEPICTION OF THE SUBDIVIDED LANDS DESCRIBED HEREIN AND WILL IN NO CIRCUMSTANCES BE SUPPLANTED IN AUTHORITY BY ANY OTHER GRAPHIC OR DIGITAL FORM OF THE PLAT.

THERE MAY BE ADDITIONAL RESTRICTIONS THAT ARE NOT RECORDED ON THIS PLAT THAT MAY BE FOUND IN THE PUBLIC RECORDS OF THIS COUNTY.

HIGHLAND RANCH THE CANYONS PHASE 2


LOCATED IN SECTIONS 9 AND 16, TOWNSHIP 22 SOUTH, RANGE 26 EAST,
CITY OF CLERMONT, LAKE COUNTY, FLORIDA.

KEY MAP: 1" = 600'

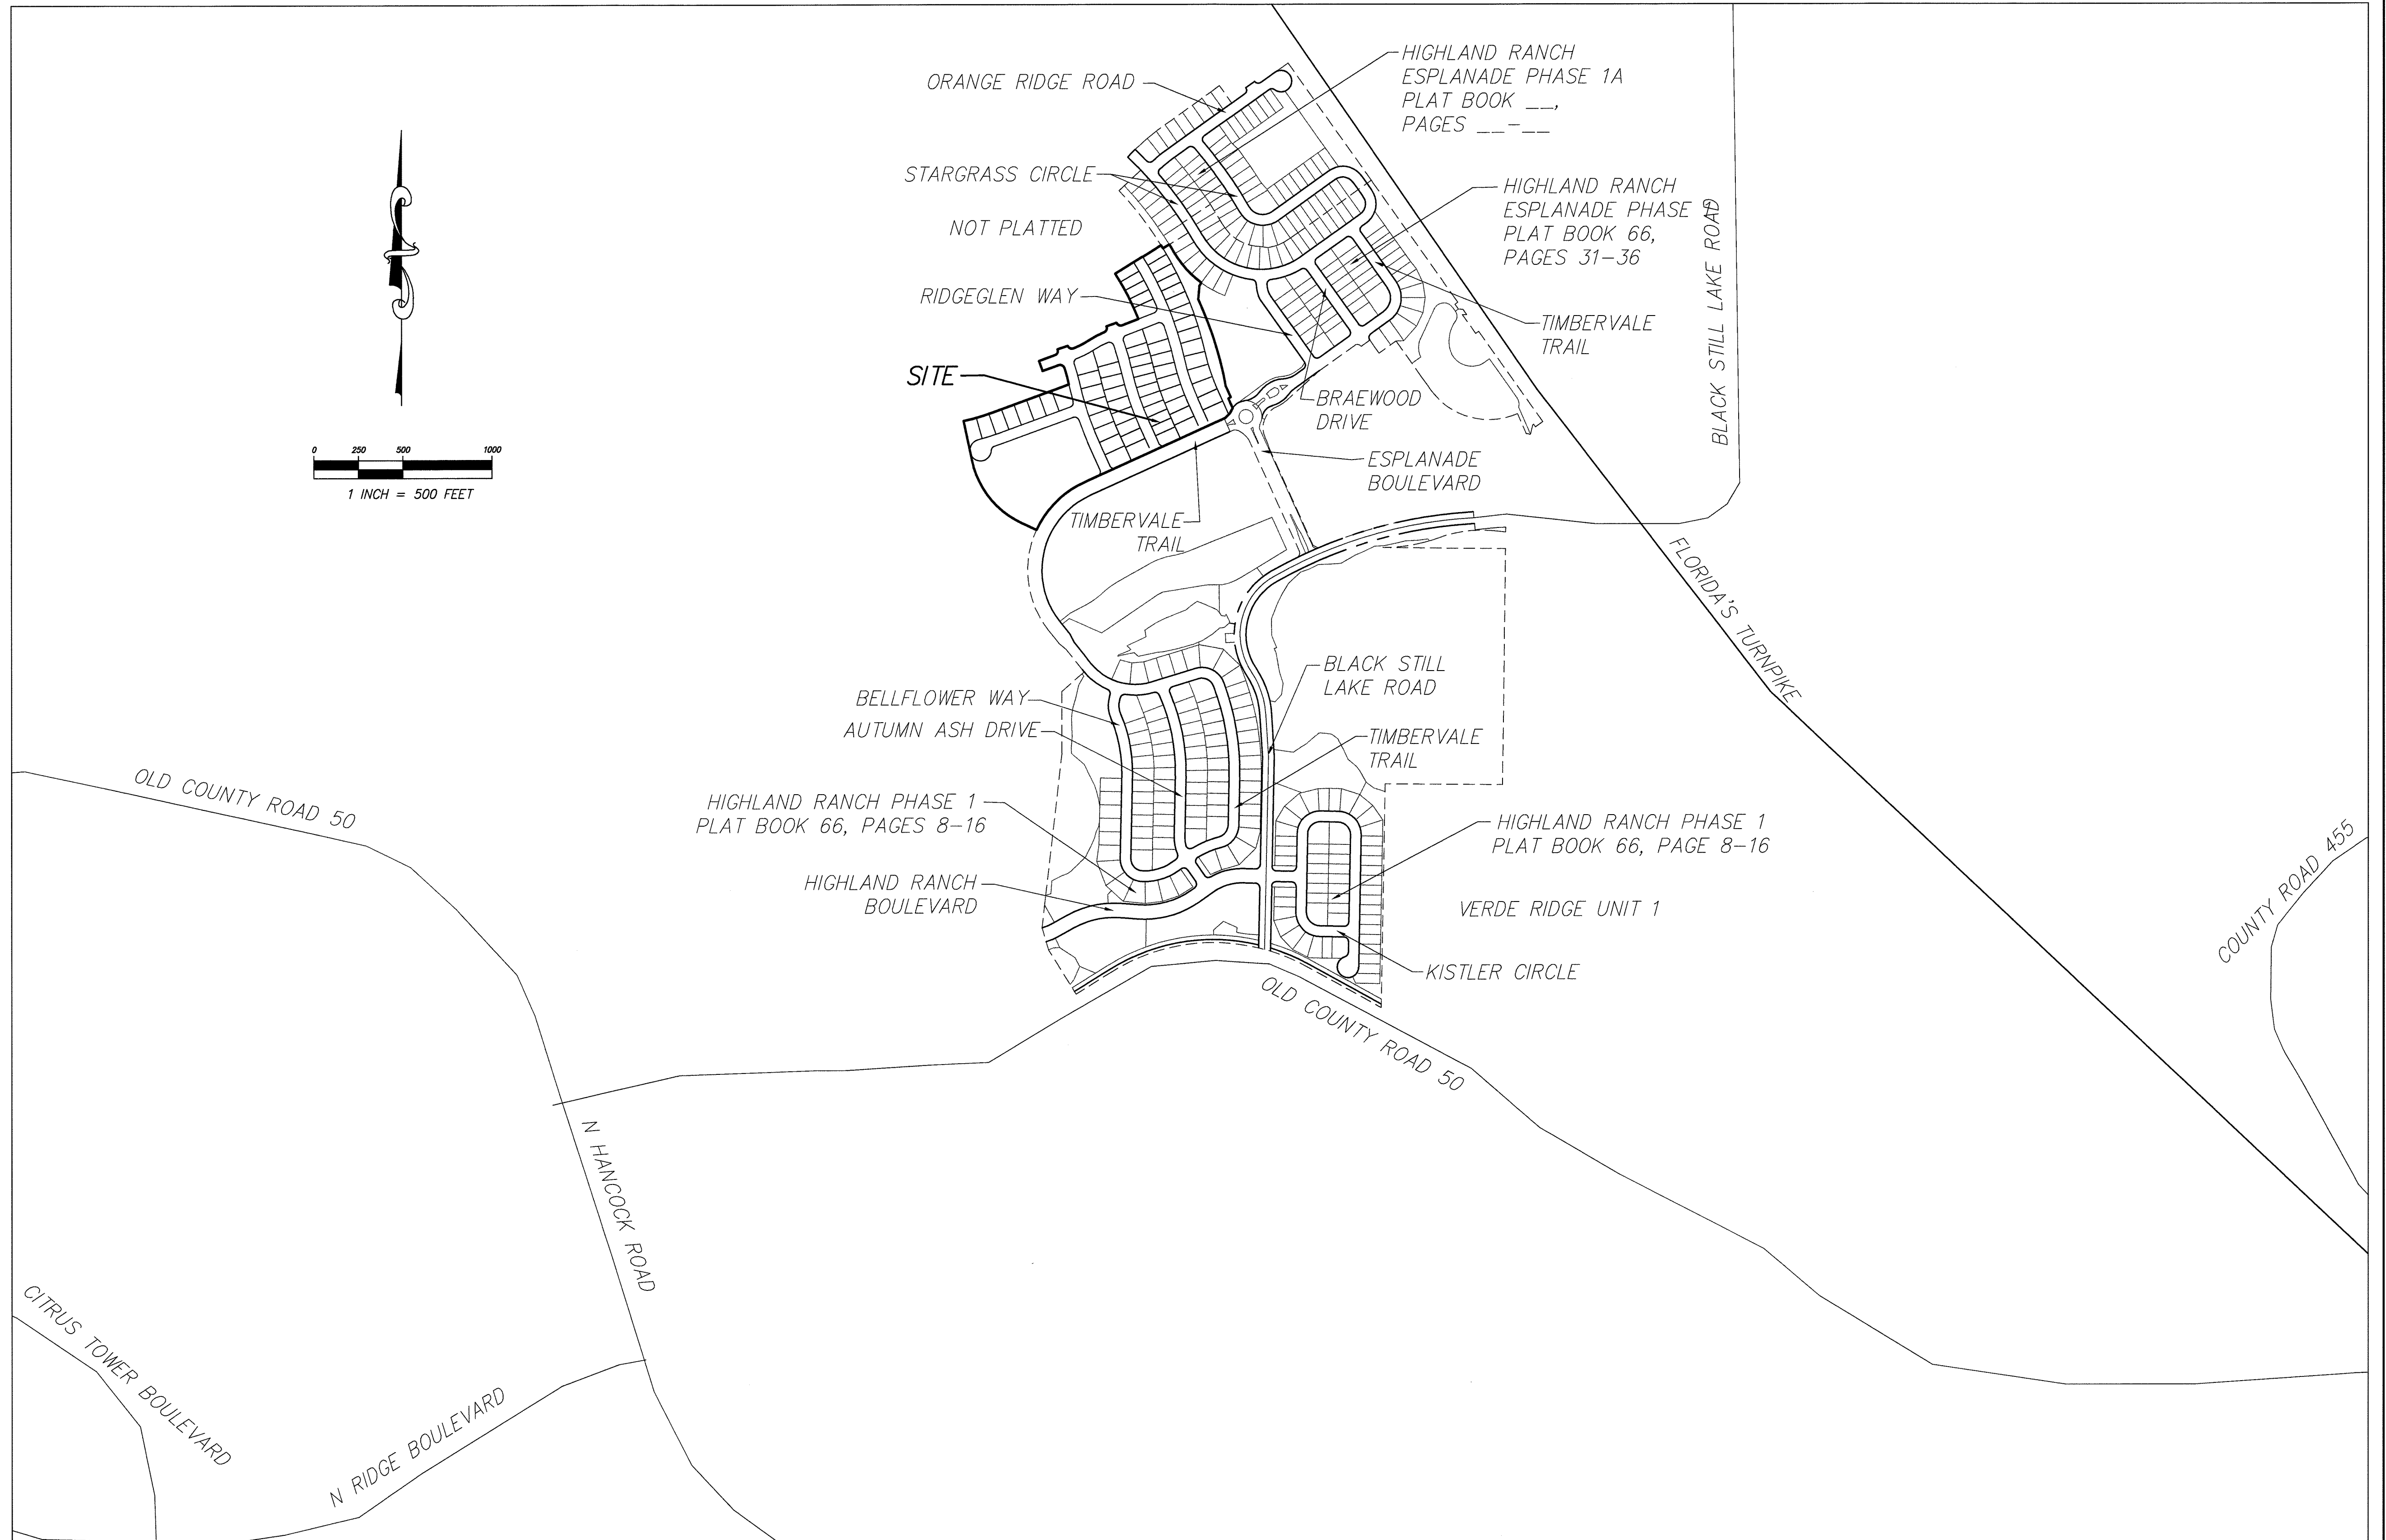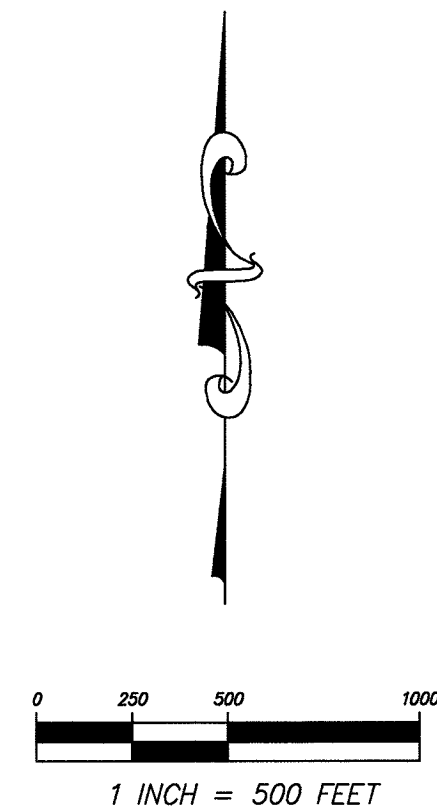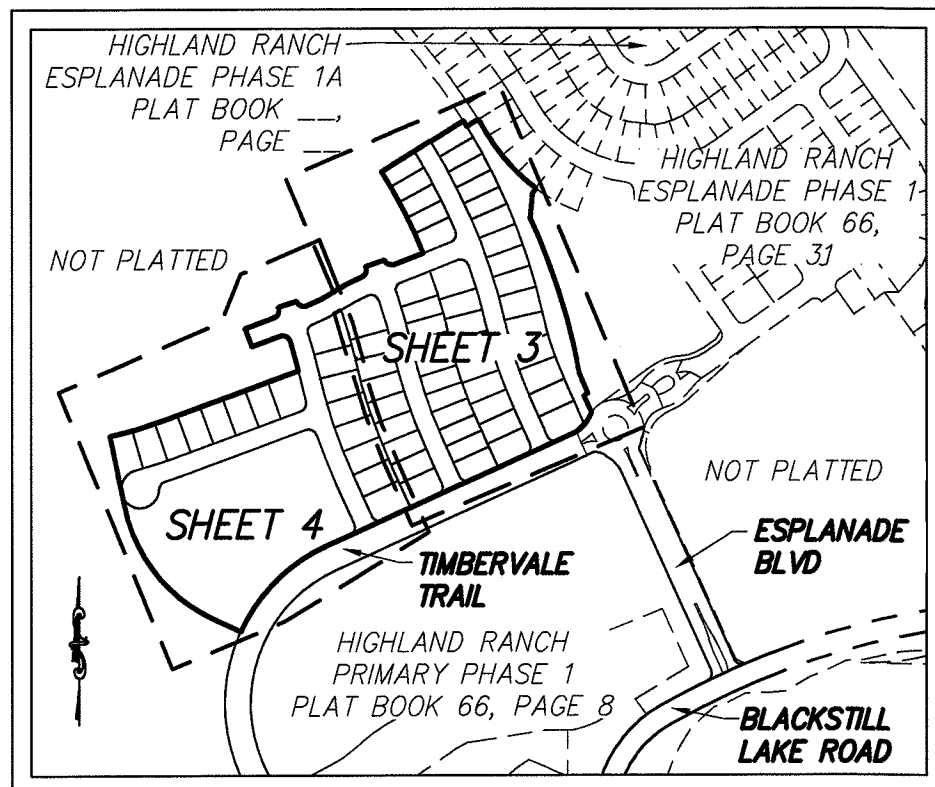

SHEET INDEX

SHEET 1 COVER SHEET, LEGAL DESCRIPTION, NOTES
SHEET 2 VICINITY MAP
SHEET 3 - 4 PLAT DETAILS

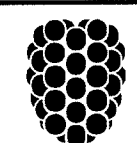

Dewberry

520 SOUTH MAGNOLIA AVENUE
ORLANDO, FLORIDA 32801
PHONE: 321.354.9826 FAX: 407.648.9104
WWW.DEWBERRY.COM
CERTIFICATE OF AUTHORIZATION NO. LB 8011

VICINITY MAP
1" = 500'