


CURVE TABLE					
CURVE	LENGTH	RADIUS	DELTA	CHORD	BEARING
C1	343.84'	1801.00	10°56'19"	343.32'	N26°34'19"W
C2	265.26'	1801.00	8°26'20"	265.02'	N16°53'00"W
C3	243.92'	1197.00	11°40'31"	243.49'	S18°30'05"E
C4	56.98'	1499.00	2°10'41"	56.98'	N22°11'30"W
C5	220.78'	1499.00	8°26'20"	220.58'	N16°53'00"W
C6	305.45'	1499.00	11°40'31"	304.93'	S18°30'05"E
C7	103.21'	500.00	11°49'37"	103.03'	S62°59'02"W
C15	619.25'	1831.00	19°22'39"	616.30'	N22°21'09"W
C16	237.80'	1167.00	11°40'31"	237.39'	S18°30'05"E
C17	39.27'	25.00	90°00'00"	35.36'	S69°20'21"E
C18	39.27'	25.00	90°00'00"	35.36'	N20°39'39"E
C19	250.03'	1227.00	11°40'31"	249.60'	S18°30'05"E
C20	205.05'	1771.00	6°38'01"	204.93'	N15°58'50"W
C21	282.32'	1771.00	9°08'01"	282.02'	N27°28'28"W
C22	40.06'	25.00	91°48'19"	35.91'	N22°59'41"E
C23	40.06'	25.00	91°48'19"	35.91'	N65°12'00"W
C24	38.38'	25.00	87°58'18"	34.72'	S24°54'41"W
C25	171.07'	1529.00	6°24'38"	170.98'	N15°52'09"W
C26	299.34'	1469.00	11°40'31"	298.82'	S18°30'05"E
C27	39.27'	25.00	90°00'00"	35.36'	S69°20'21"E
C28	39.27'	25.00	90°00'00"	35.36'	N20°39'39"E
C29	311.57'	1529.00	11°40'31"	311.03'	S18°30'05"E
C30	40.88'	25.00	93°41'53"	36.48'	N65°45'46"W
C31	84.64'	470.00	10°19'04"	84.52'	S62°13'46"W
C42	638.02'	1952.00	18°43'39"	635.19'	N22°01'39"W
C43	213.15'	1046.00	11°40'31"	212.78'	S18°30'05"E
C44	58.16'	1952.00	1°42'25"	58.15'	N31°06'30"W
C45	58.16'	1952.00	1°42'25"	58.15'	N29°24'05"W
C46	58.16'	1952.00	1°42'25"	58.15'	N27°41'40"W
C47	58.16'	1952.00	1°42'25"	58.15'	N25°59'15"W
C48	58.16'	1952.00	1°42'25"	58.15'	N24°16'50"W
C49	68.73'	1952.00	2°01'02"	68.72'	N22°25'06"W
C50	68.73'	1952.00	2°01'02"	68.72'	N20°24'03"W
C51	68.73'	1952.00	2°01'02"	68.72'	N18°23'01"W
C52	68.73'	1952.00	2°01'02"	68.72'	N16°21'59"W
C53	79.30'	1952.00	2°19'39"	79.29'	N14°11'38"W
C54	61.43'	1046.00	3°21'53"	61.42'	S14°20'46"E
C55	73.53'	1046.00	4°01'40"	73.51'	S18°02'33"E
C56	73.53'	1046.00	4°01'40"	73.51'	S22°04'12"E
C57	4.66'	1046.00	0°15'18"	4.66'	S24°12'41"E
C58	54.55'	1831.00	1°42'25"	54.55'	N31°06'30"W
C59	54.55'	1831.00	1°42'25"	54.55'	N29°24'05"W
C60	54.55'	1831.00	1°42'25"	54.55'	N27°41'40"W
C61	54.55'	1831.00	1°42'25"	54.55'	N25°59'15"W
C62	54.55'	1831.00	1°42'25"	54.55'	N24°16'50"W
C63	64.47'	1831.00	2°01'02"	64.46'	N22°25'06"W
C64	64.47'	1831.00	2°01'02"	64.46'	N20°24'03"W
C65	64.47'	1831.00	2°01'02"	64.46'	N18°23'01"W
C66	64.47'	1831.00	2°01'02"	64.46'	N16°21'59"W
C67	74.38'	1831.00	2°19'40"	74.38'	N14°11'38"W
C68	11.70'	1831.00	0°22'00"	11.70'	N12°50'49"W
C69	68.53'	1167.00	3°21'53"	68.52'	S14°20'46"E
C70	82.04'	1167.00	4°01'39"	82.02'	S18°02'33"E
C71	82.04'	1167.00	4°01'39"	82.02'	S22°04'12"E
C72	5.19'	1167.00	0°15'18"	5.20'	S24°12'41"E
C73	58.29'	1771.00	1°53'09"	58.29'	N31°05'54"W
C74	58.29'	1771.00	1°53'09"	58.29'	N29°12'45"W
C75	58.29'	1771.00	1°53'09"	58.29'	N27°19'36"W
C76	58.29'	1771.00	1°53'09"	58.29'	N25°26'27"W
C77	49.16'	1771.00	1°35'25"	49.15'	N23°42'10"W
C78	54.31'	1650.00	1°53'09"	54.31'	N31°05'54"W
C79	54.31'	1650.00	1°53'09"	54.31'	N29°12'45"W
C80	54.31'	1650.00	1°53'09"	54.31'	N27°19'36"W
C81	54.31'	1650.00	1°53'09"	54.31'	N25°26'27"W
C82	67.77'	1650.00	2°21'13"	67.77'	N23°19'16"W
C83	76.75'	1771.00	2°28'59"	76.75'	N18°03'21"W

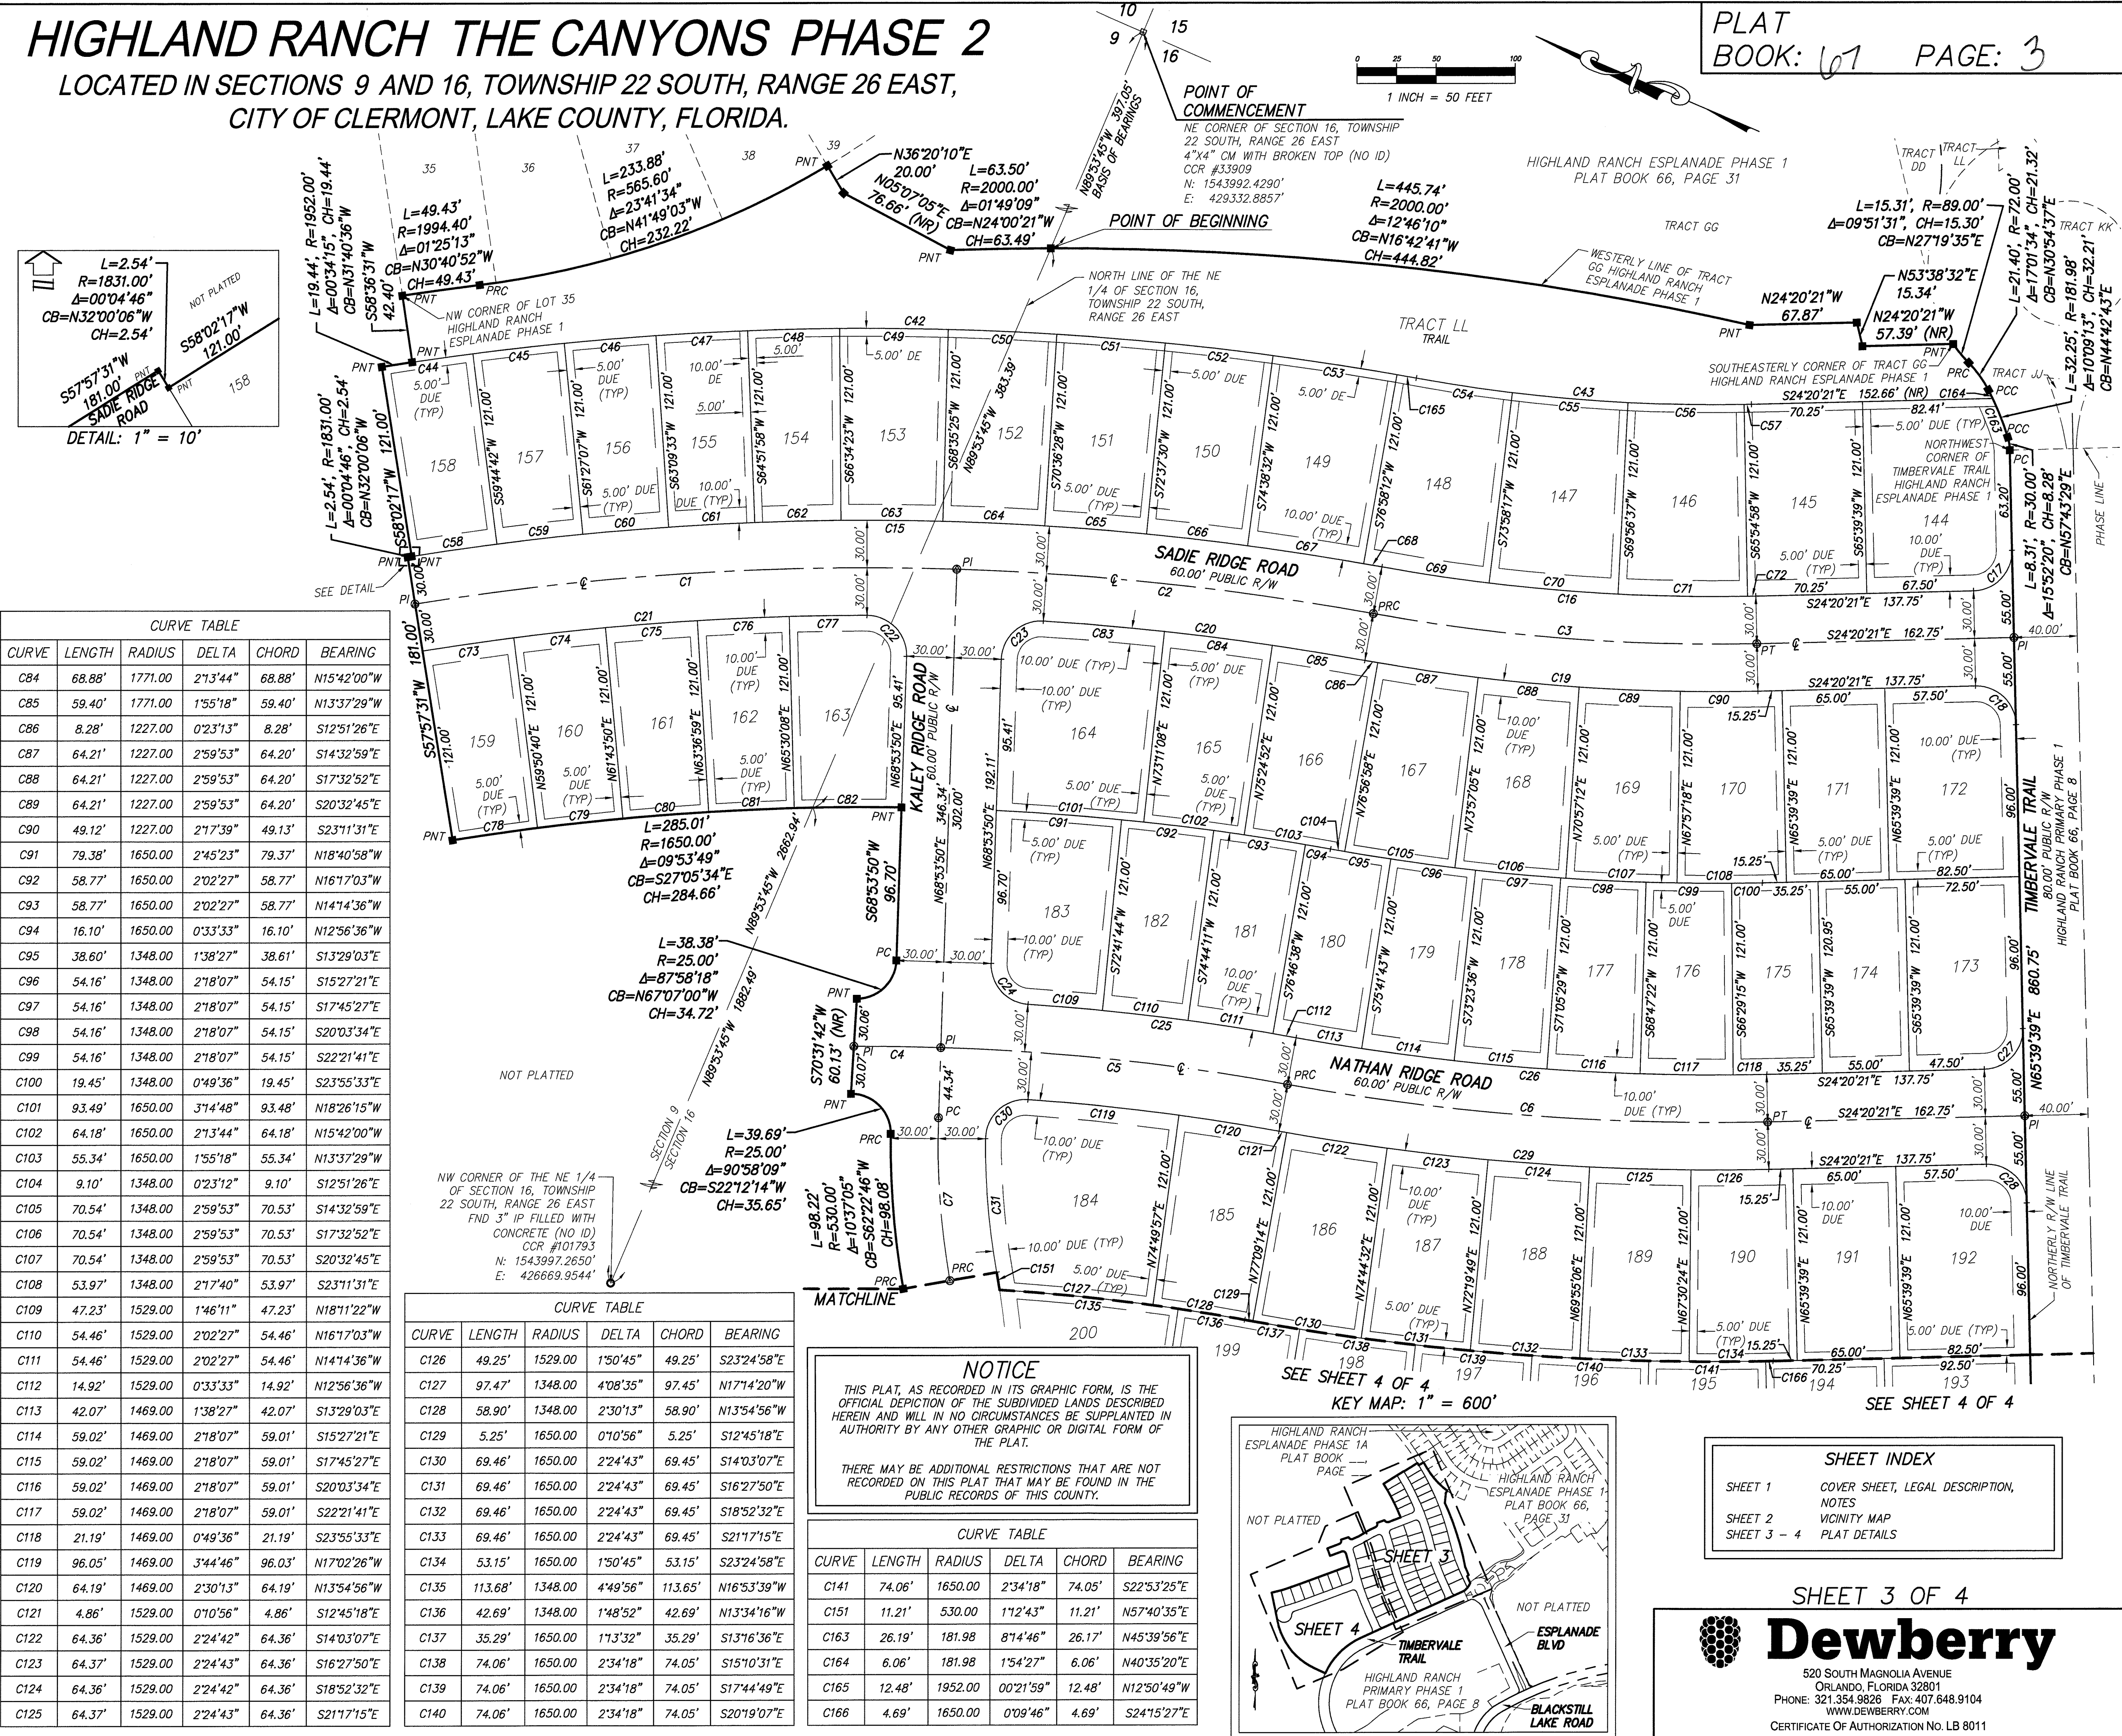

Drawing name: S:\Black West - Taylor Morrison - 99253002 - Platting - 50064519 Platting Highlands Ranch The Canyons Phase 2 - 5/20/2015 2:52pm by: tcmorris