
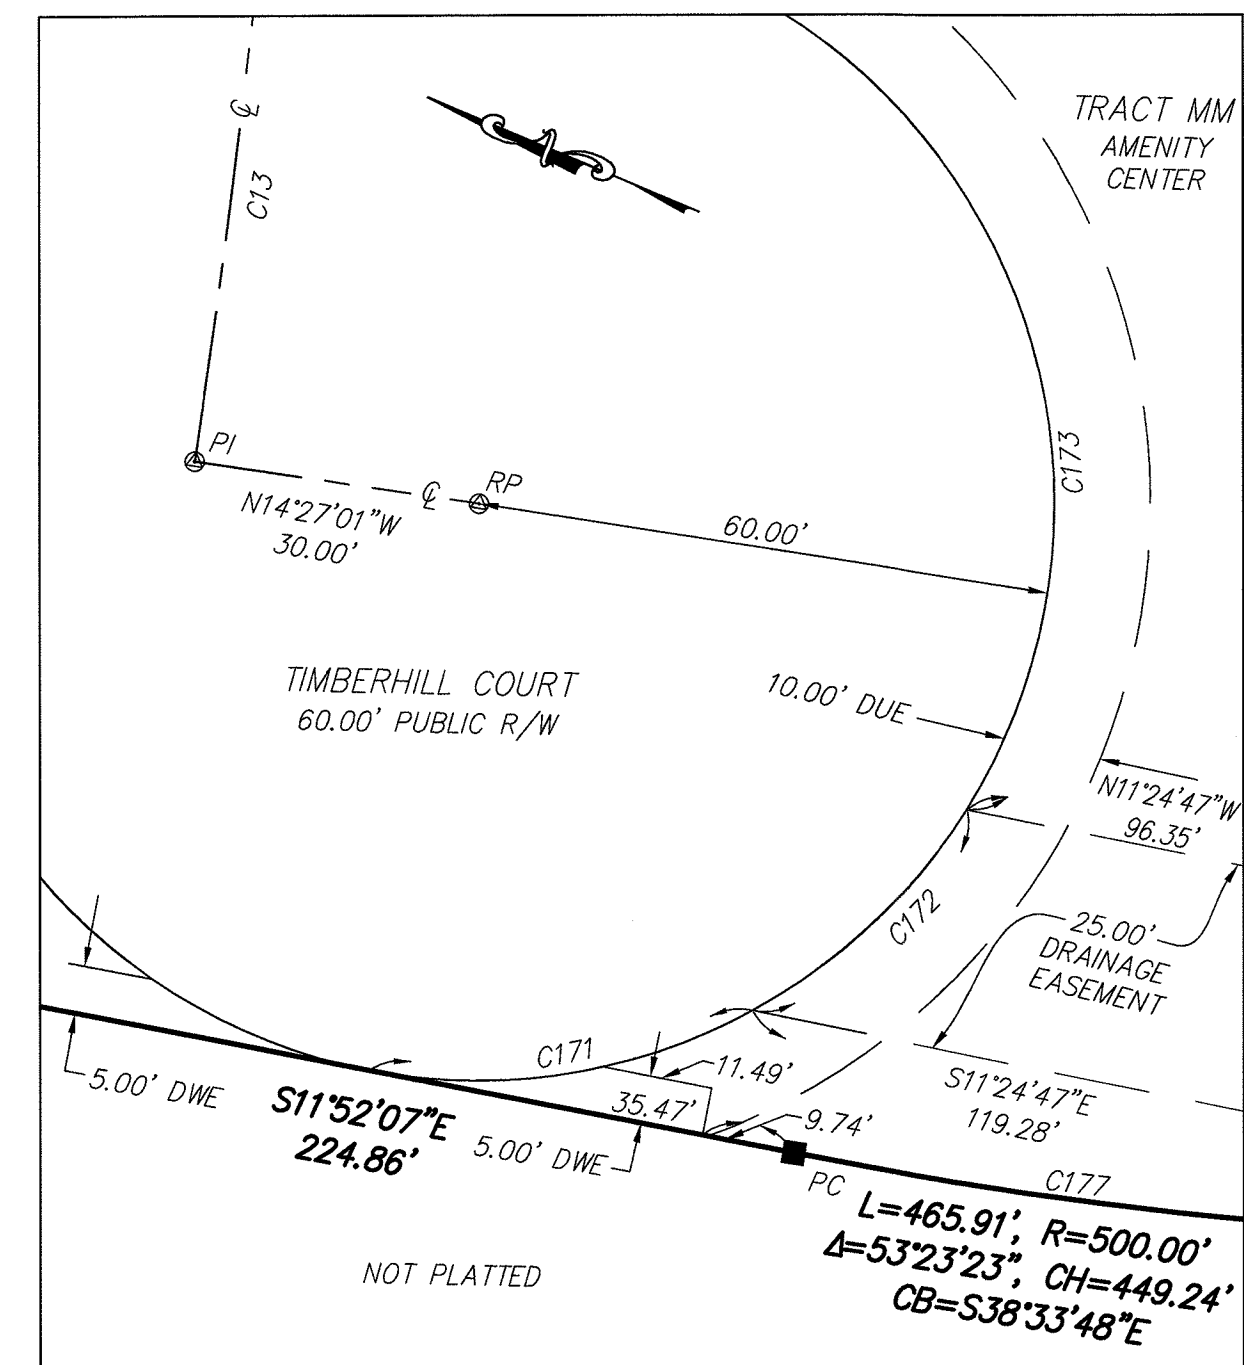



CURVE TABLE					
CURVE	LENGTH	RADIUS	DELTA	CHORD	BEARING
C171	41.37'	60.00	39°30'26"	40.56'	S31°37'23"E
C172	30.96'	60.00	29°33'44"	30.62'	S66°09'28"E
C173	102.78'	60.00	98°08'47"	90.67'	N49°59'17"E
C174	25.01'	540.00	02°39'13"	25.01'	S26°04'07"W
C175	172.62'	500.00	19°46'52"	171.77'	S55°22'03"E
C176	180.09'	500.00	20°38'12"	179.12'	S35°09'31"E
C177	113.20'	500.00	12°58'19"	112.96'	S18°21'16"E

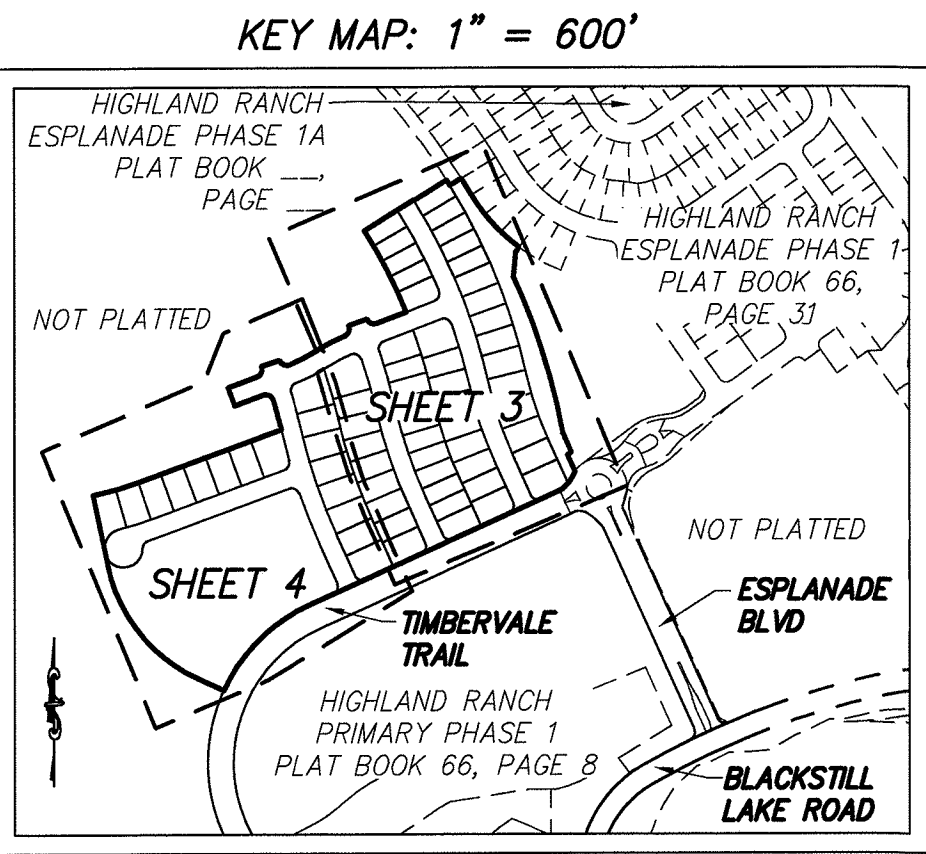

NOTICE

THIS PLAT, AS RECORDED IN ITS GRAPHIC FORM, IS THE OFFICIAL DEPICTION OF THE SUBDIVIDED LANDS DESCRIBED HEREIN AND WILL IN NO CIRCUMSTANCES BE SUPPLANTED IN AUTHORITY BY ANY OTHER GRAPHIC OR DIGITAL FORM OF THE PLAT.


THERE MAY BE ADDITIONAL RESTRICTIONS THAT ARE NOT RECORDED ON THIS PLAT THAT MAY BE FOUND IN THE PUBLIC RECORDS OF THIS COUNTY.

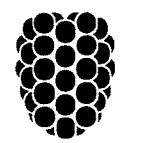

Dewberry

520 SOUTH MAGNOLIA AVENUE
ORLANDO, FLORIDA 32801
PHONE: 321.354.9826 FAX: 407.648.9104
WWW.DEWBERRY.COM

CERTIFICATE OF AUTHORIZATION No. LB 8011

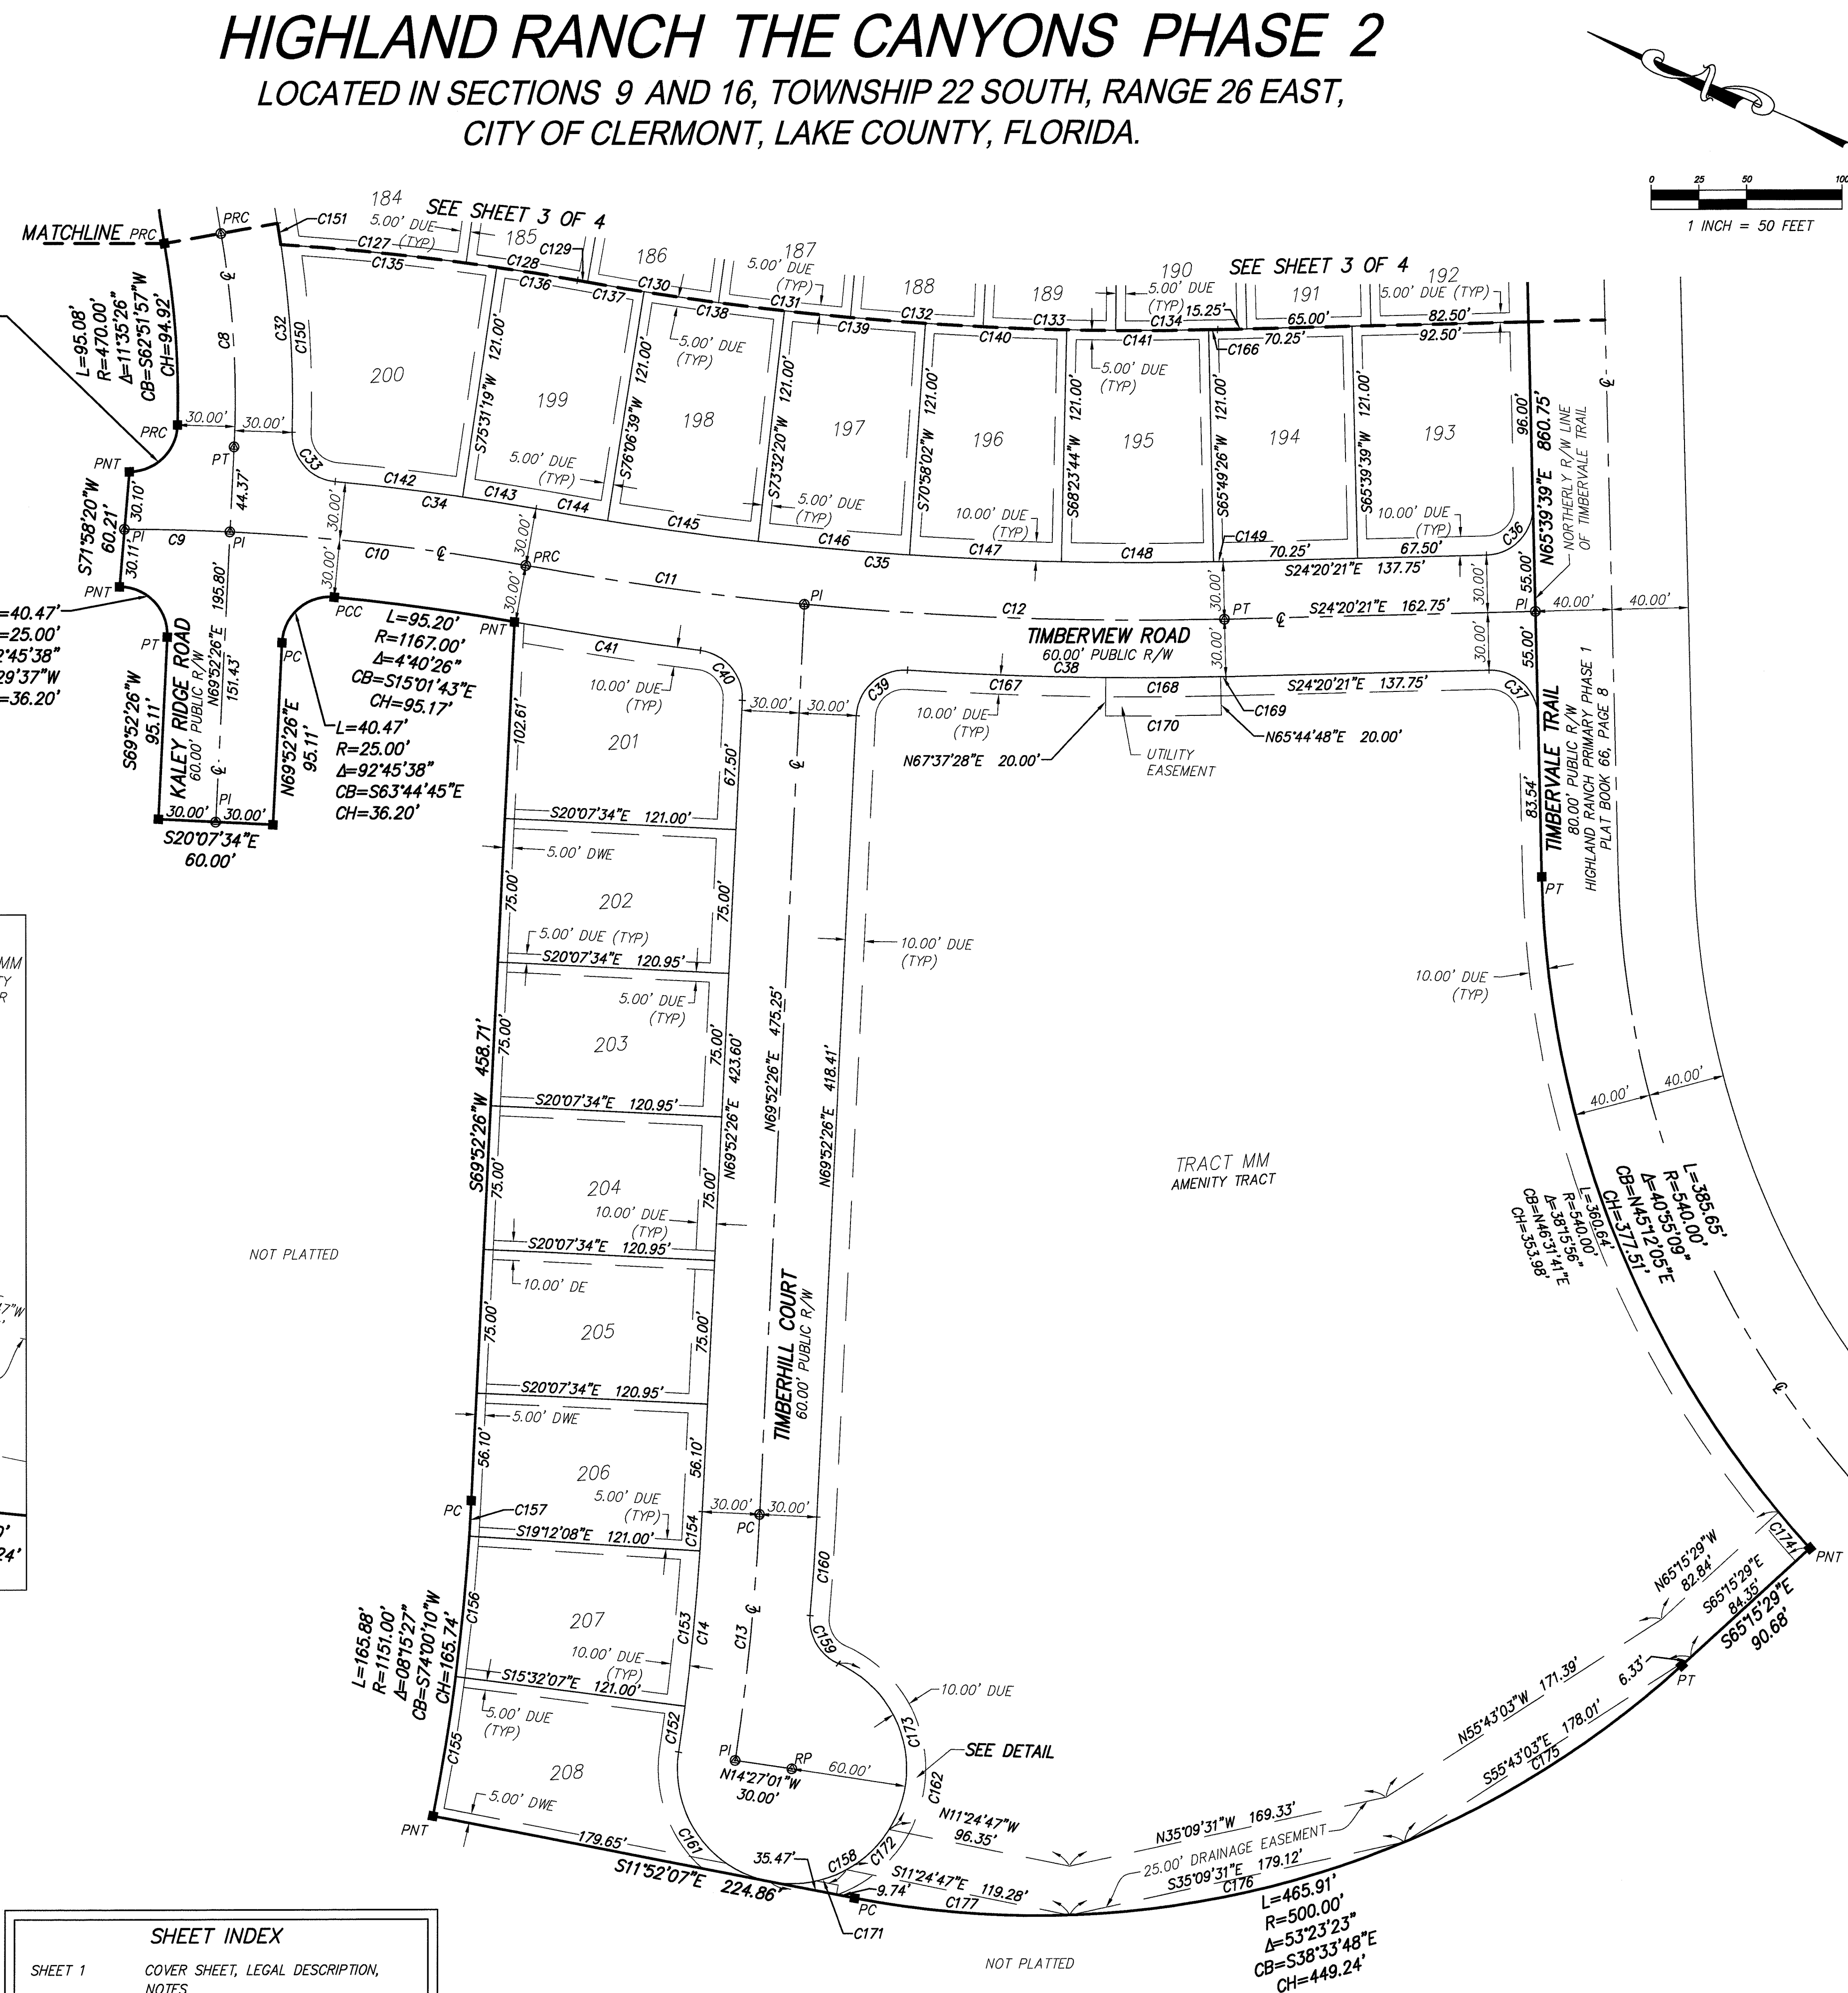

SHEET INDEX	
SHEET 1	COVER SHEET, LEGAL DESCRIPTION, NOTES
SHEET 2	VICINITY MAP
SHEET 3 - 4	PLAT DETAILS

PLAT BOOK: 67 PAGE: 4

CURVE TABLE					
CURVE	LENGTH	RADIUS	DELTA	CHORD	BEARING
C8	111.73'	500.00	12°48'12"	111.50'	N63°26'20"E
C9	55.12'	1197.00	2°38'18"	55.12'	N21°26'43"W
C10	155.90'	1197.00	7°27'45"	155.79'	N16°23'42"W
C11	147.17'	1801.00	4°40'55"	147.13'	S15°00'17"E
C12	219.83'	1801.00	6°59'36"	219.69'	S20°50'33"E
C13	128.98'	1302.00	05°40'33"	128.93'	N72°42'42"E
C14	126.01'	1272.00	05°40'33"	125.96'	N72°42'42"E
C32	109.43'	530.00	11°49'49"	109.24'	N62°59'08"E
C33	37.75'	25.00	86°30'46"	34.26'	S25°38'40"W
C34	105.97'	1227.00	4°56'54"	105.93'	N15°08'16"W
C35	360.88'	1771.00	11°40'31"	360.26'	S18°30'05"E
C36	39.27'	25.00	90°00'00"	35.36'	S69°20'21"E
C37	39.27'	25.00	90°00'00"	35.36'	N20°39'39"E
C38	166.56'	1831.00	5°12'44"	166.51'	S21°43'59"E
C39	39.71'	25.00	90°59'57"	35.66'	N64°37'36"W
C40	37.35'	25.00	85°36'03"	33.97'	N27°04'24"E
C41	97.89'	1831.00	3°03'47"	97.88'	S14°11'43"E
C127	97.47'	1348.00	4°08'35"	97.45'	N17°14'20"W
C128	58.90'	1348.00	2°30'13"	58.90'	N13°54'56"W
C129	5.25'	1650.00	0°10'56"	5.25'	S12°45'18"E
C130	69.46'	1650.00	2°24'43"	69.45'	S14°03'07"E
C131	69.46'	1650.00	2°24'43"	69.45'	S16°27'50"E
C132	69.46'	1650.00	2°24'43"	69.45'	S18°52'32"E
C133	69.46'	1650.00	2°24'43"	69.45'	S21°17'15"E
C134	53.15'	1650.00	1°50'45"	53.15'	S23°24'58"E
C135	113.68'	1348.00	4°49'56"	113.65'	N16°53'39"W
C136	42.69'	1348.00	1°48'52"	42.69'	N13°34'16"W
C137	35.29'	1650.00	1°13'32"	35.29'	S13°16'36"E
C138	74.06'	1650.00	2°34'18"	74.05'	S15°10'31"E
C139	74.06'	1650.00	2°34'18"	74.05'	S17°44'49"E
C140	74.06'	1650.00	2°34'18"	74.05'	S20°19'07"E
C141	74.06'	1650.00	2°34'18"	74.05'	S22°53'25"E
C142	67.11'	1227.00	3°08'02"	67.10'	N16°02'42"W
C143	38.86'	1227.00	1°48'52"	38.85'	N13°34'16"W
C144	37.88'	1771.00	1°13'33"	37.88'	S13°16'36"E
C145	79.49'	1771.00	2°34'18"	79.48'	S15°10'31"E
C146	79.49'	1771.00	2°34'18"	79.48'	S17°44'49"E
C147	79.49'	1771.00	2°34'18"	79.48'	S20°19'07"E
C148	79.49'	1771.00	2°34'18"	79.48'	S22°53'25"E
C149	5.04'	1771.00	0°09'46"	5.04'	S24°15'27"E
C150	98.22'	530.00	10°37'06"	98.08'	N63°35'30"E
C151	11.21'	530.00	1°12'43"	11.21'	N57°40'35"E
C152	24.09'	1272.00	1°05'06"	24.09'	N75°00'26"E
C153	81.40'	1272.00	3°40'00"	81.39'	N72°37'53"E
C154	20.51'	1272.00	0°55'27"	20.51'	N70°20'09"E
C155	73.66'	1151.00	3°40'00"	73.65'	N76°17'53"E
C156	73.66'	1151.00	3°40'00"	73.65'	N72°37'53"E
C157	18.56'	1151.00	0°55'27"	18.56'	N70°20'09"E
C158	266.65'	60.00	254°38'05"	95.43'	S51°46'04"E
C159	31.05'	25.00	71°10'19"	29.10'	S36°30'03"W
C160	51.45'	1332.00	2°12'47"	51.45'	N70°58'49"E
C161	91.54'	60.00	87°25'08"	82.92'	S31°50'25"W
C162	175.11'	60.00	167°12'57"	119.25'	N84°31'22"E
C166	4.69'	1650.00	0°09'46"	4.69'	S24°15'27"E
C167	103.82'	1831.00	3°14'55"	103.81'	S20°45'05"E
C168	60.00'	1831.00	1°52'39"	60.00'	S23°18'52"E
C169	2.74'	1831.00	0°05'09"	2.74'	S24°17'46"E
C170	60.66'	1851.00	1°52'39"	60.65'	S23°18'52"E